




Euro Wall Hook Seam Horizontal


Scale 1:2

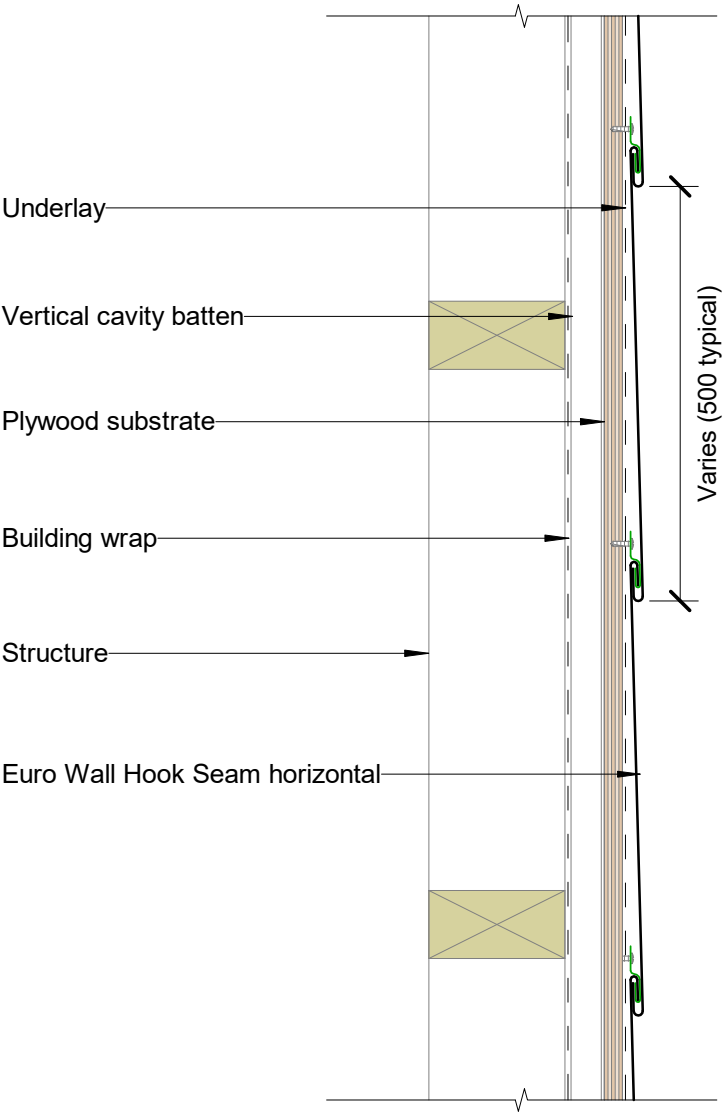



Scale 1:5

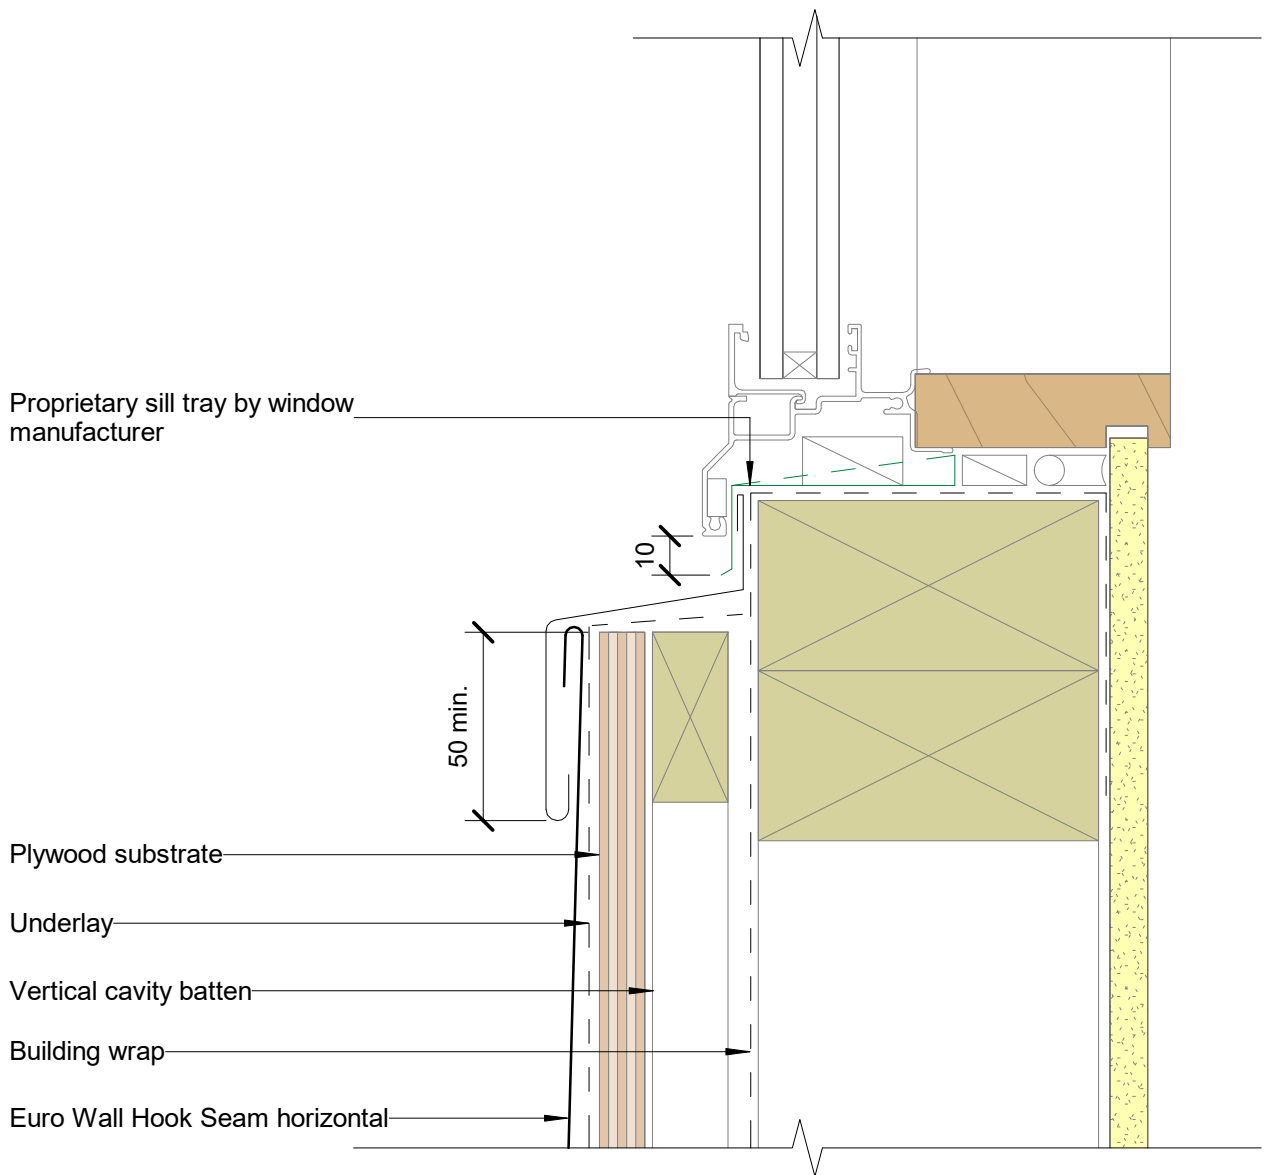


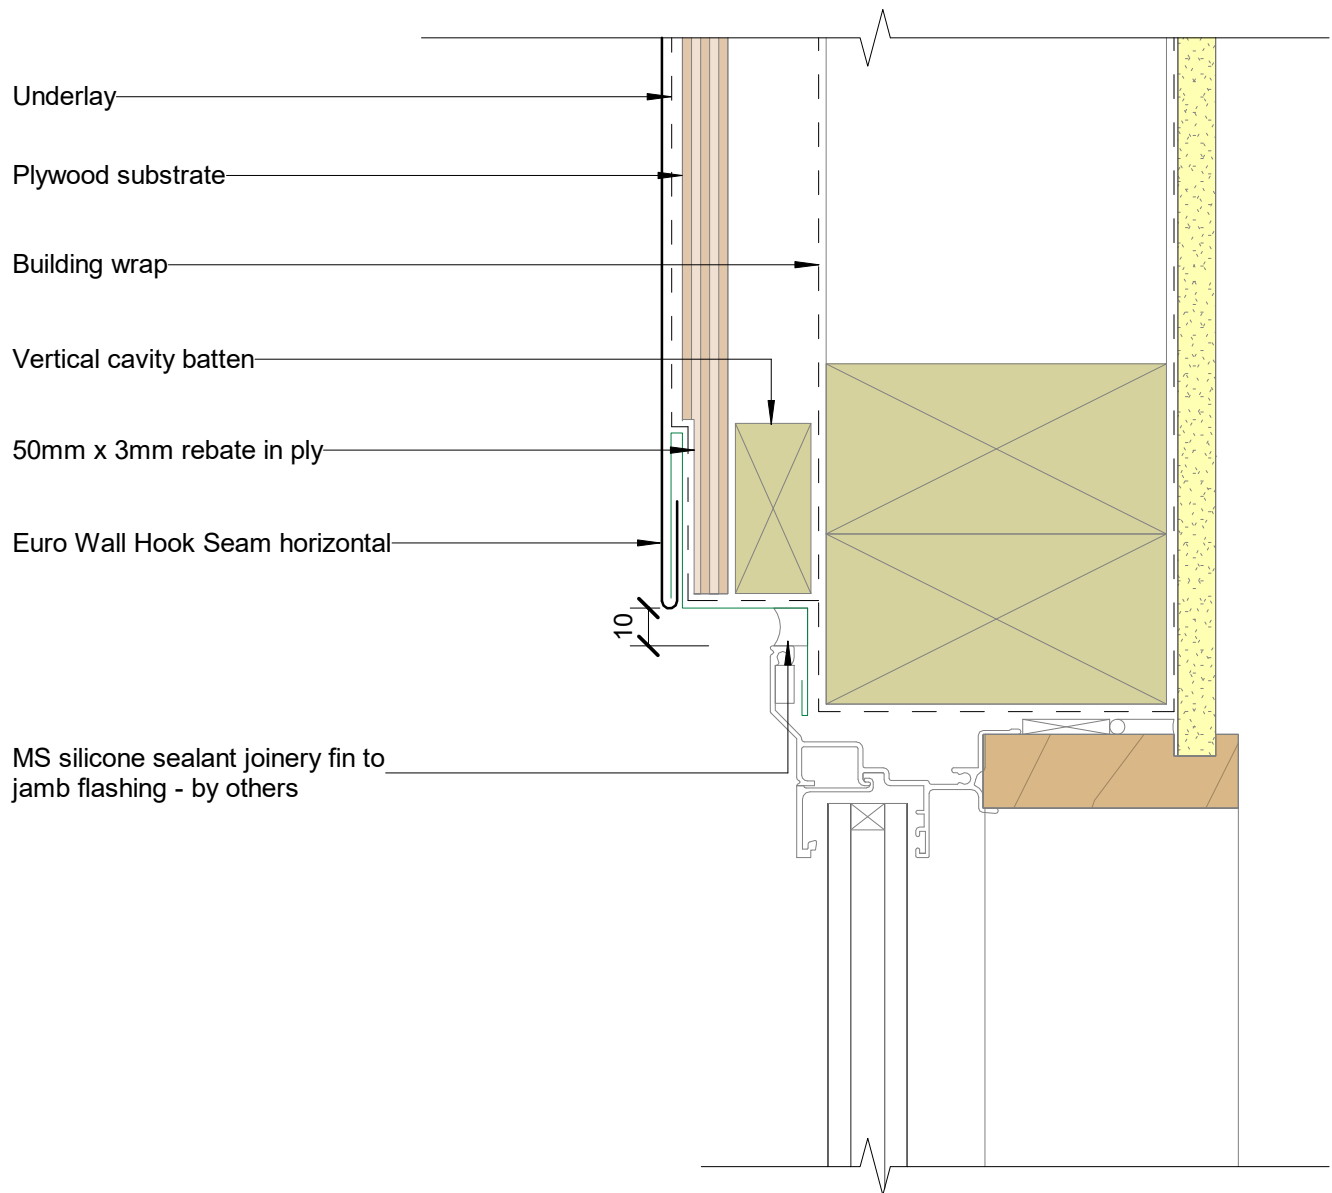


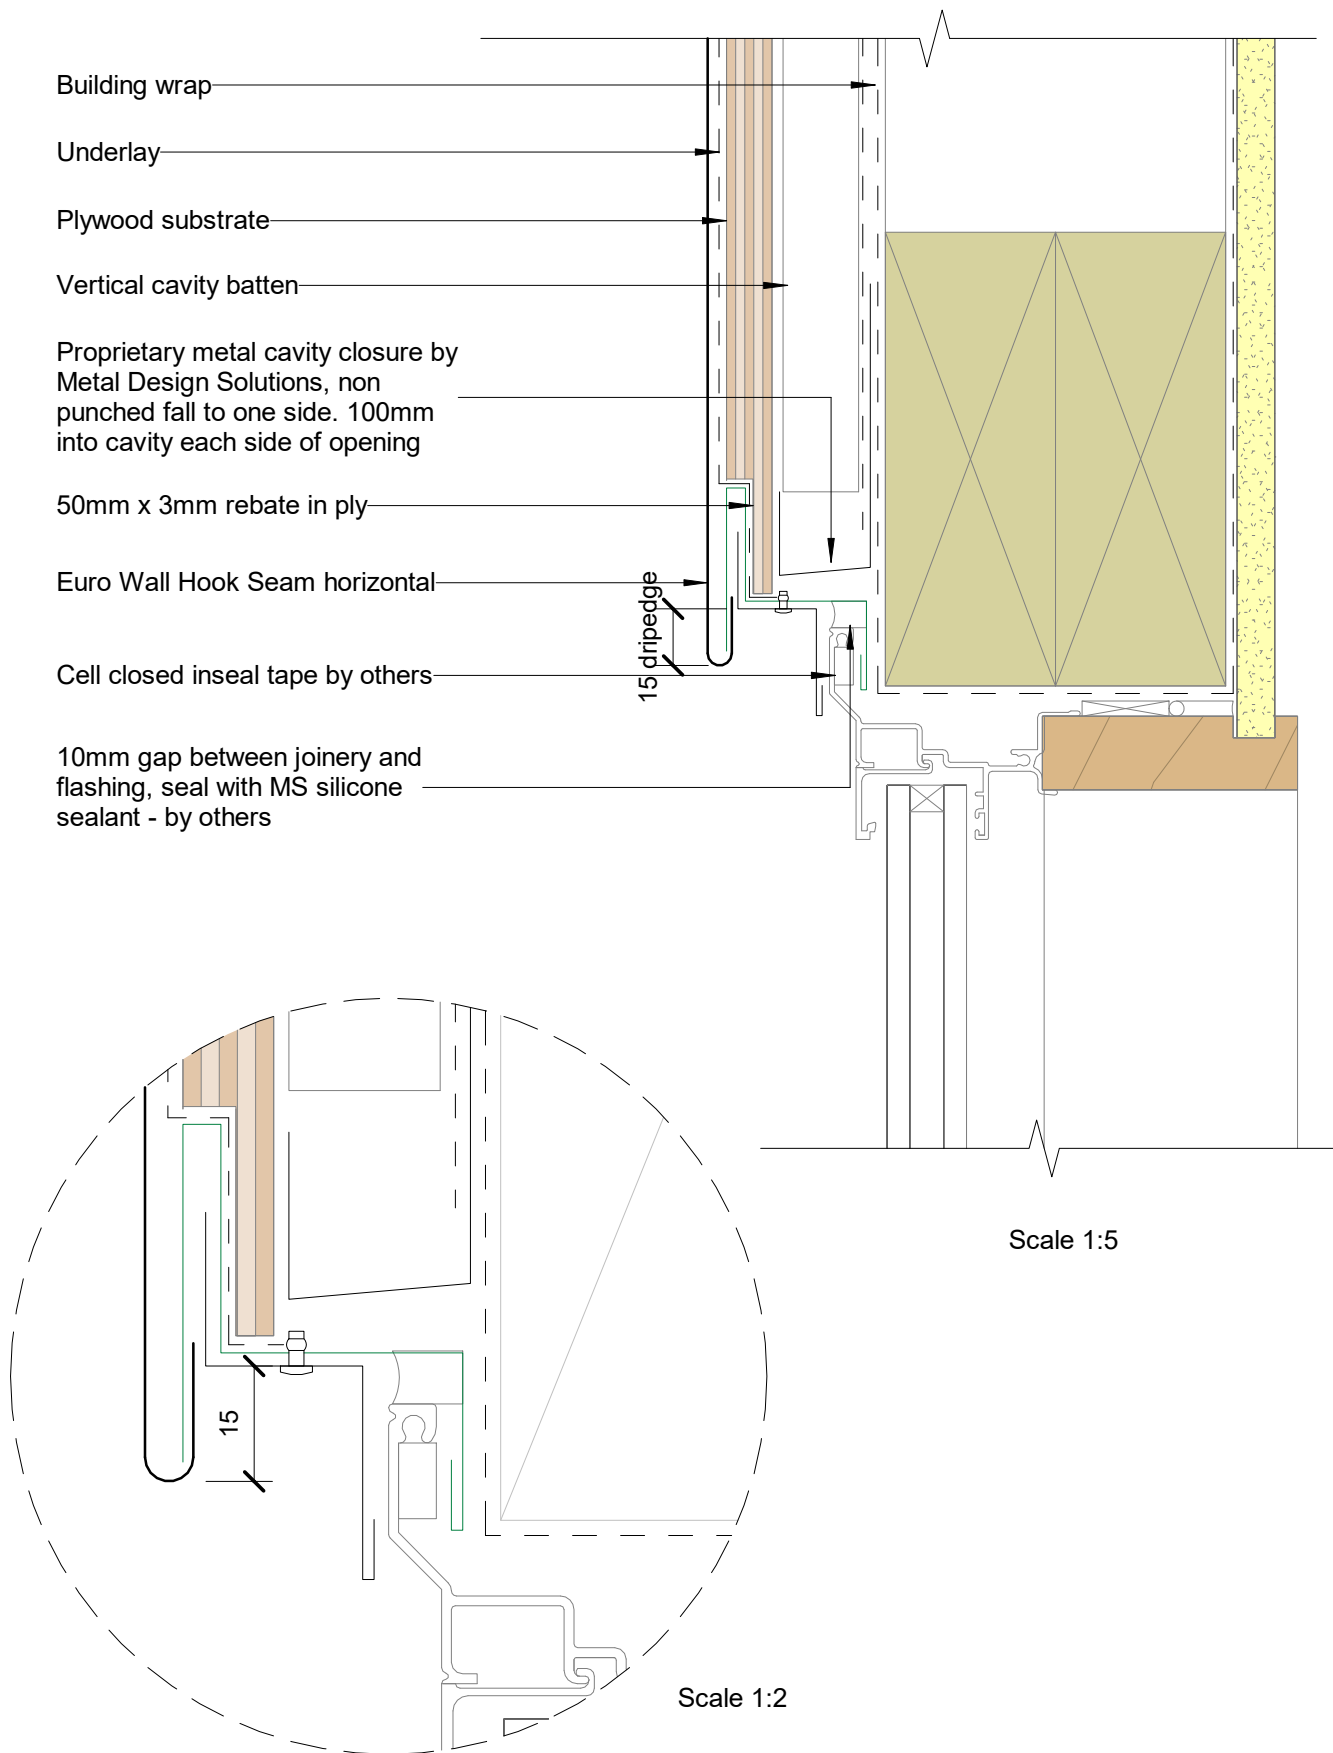

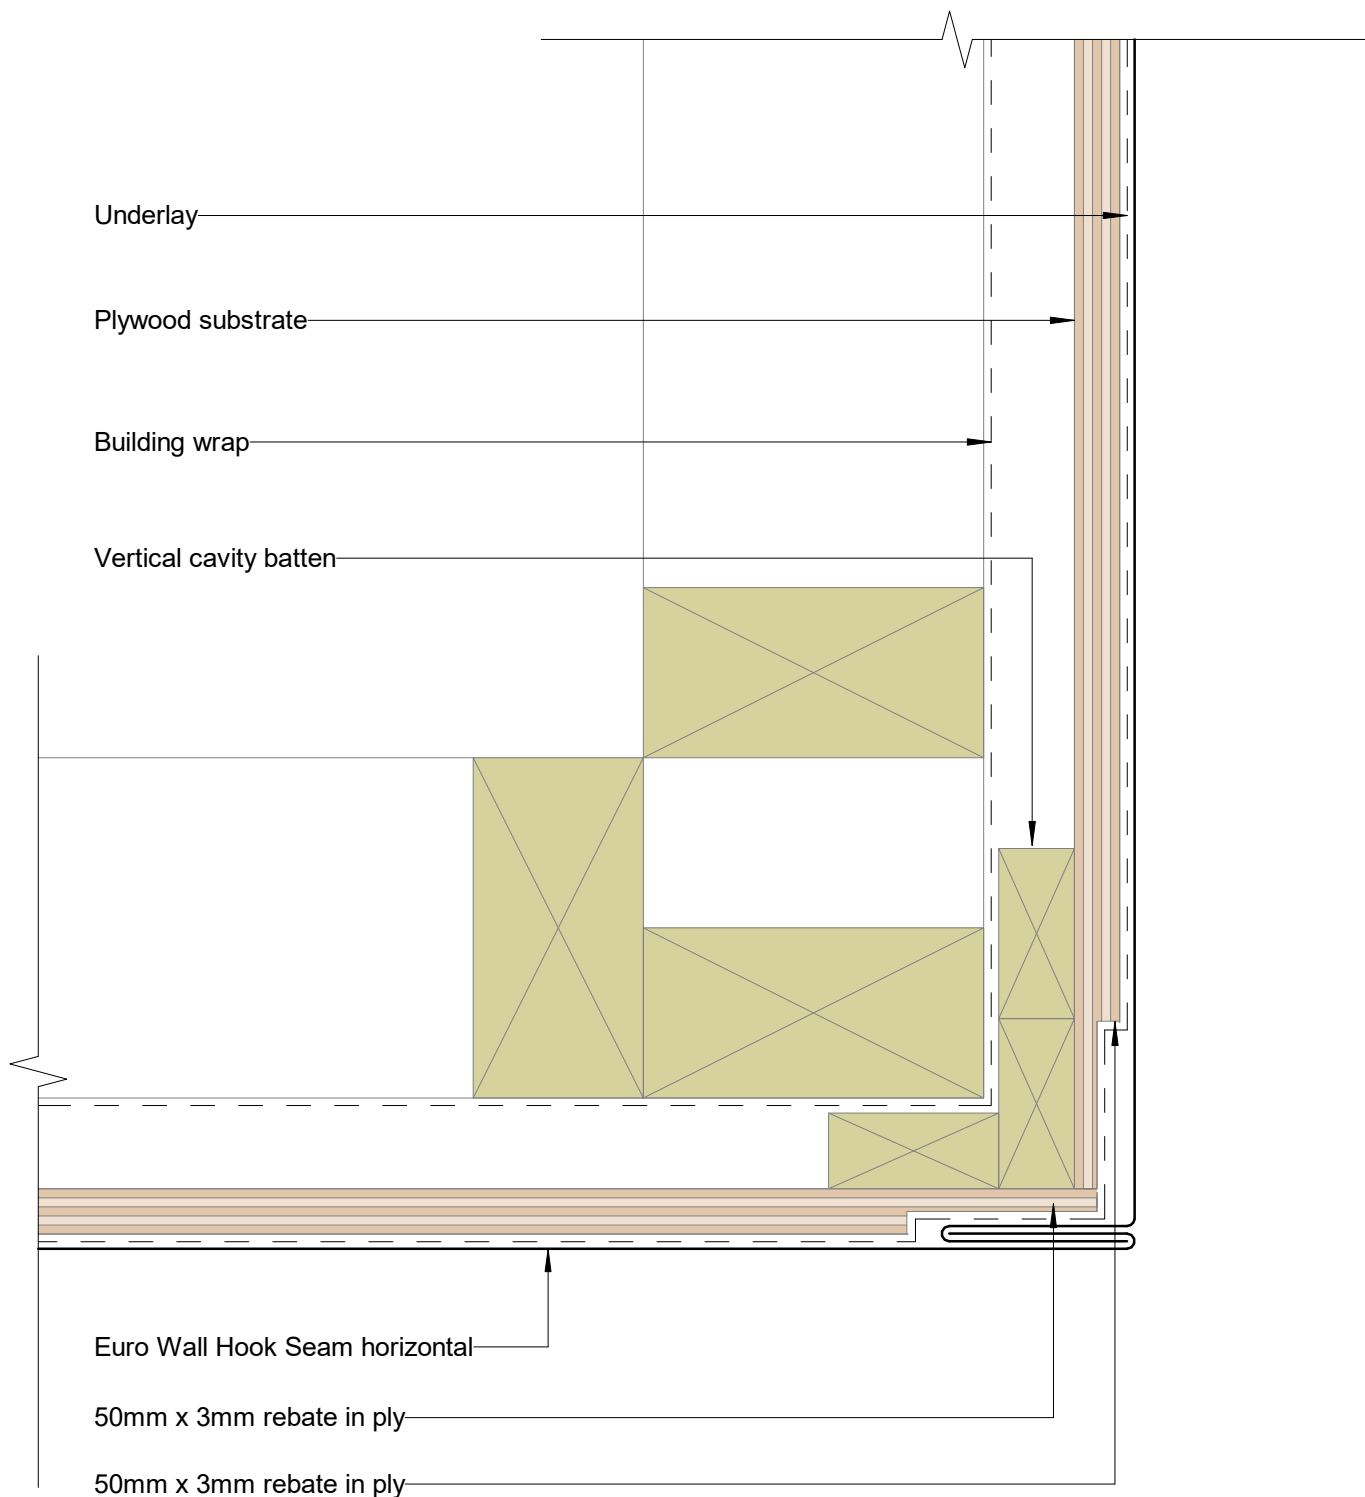


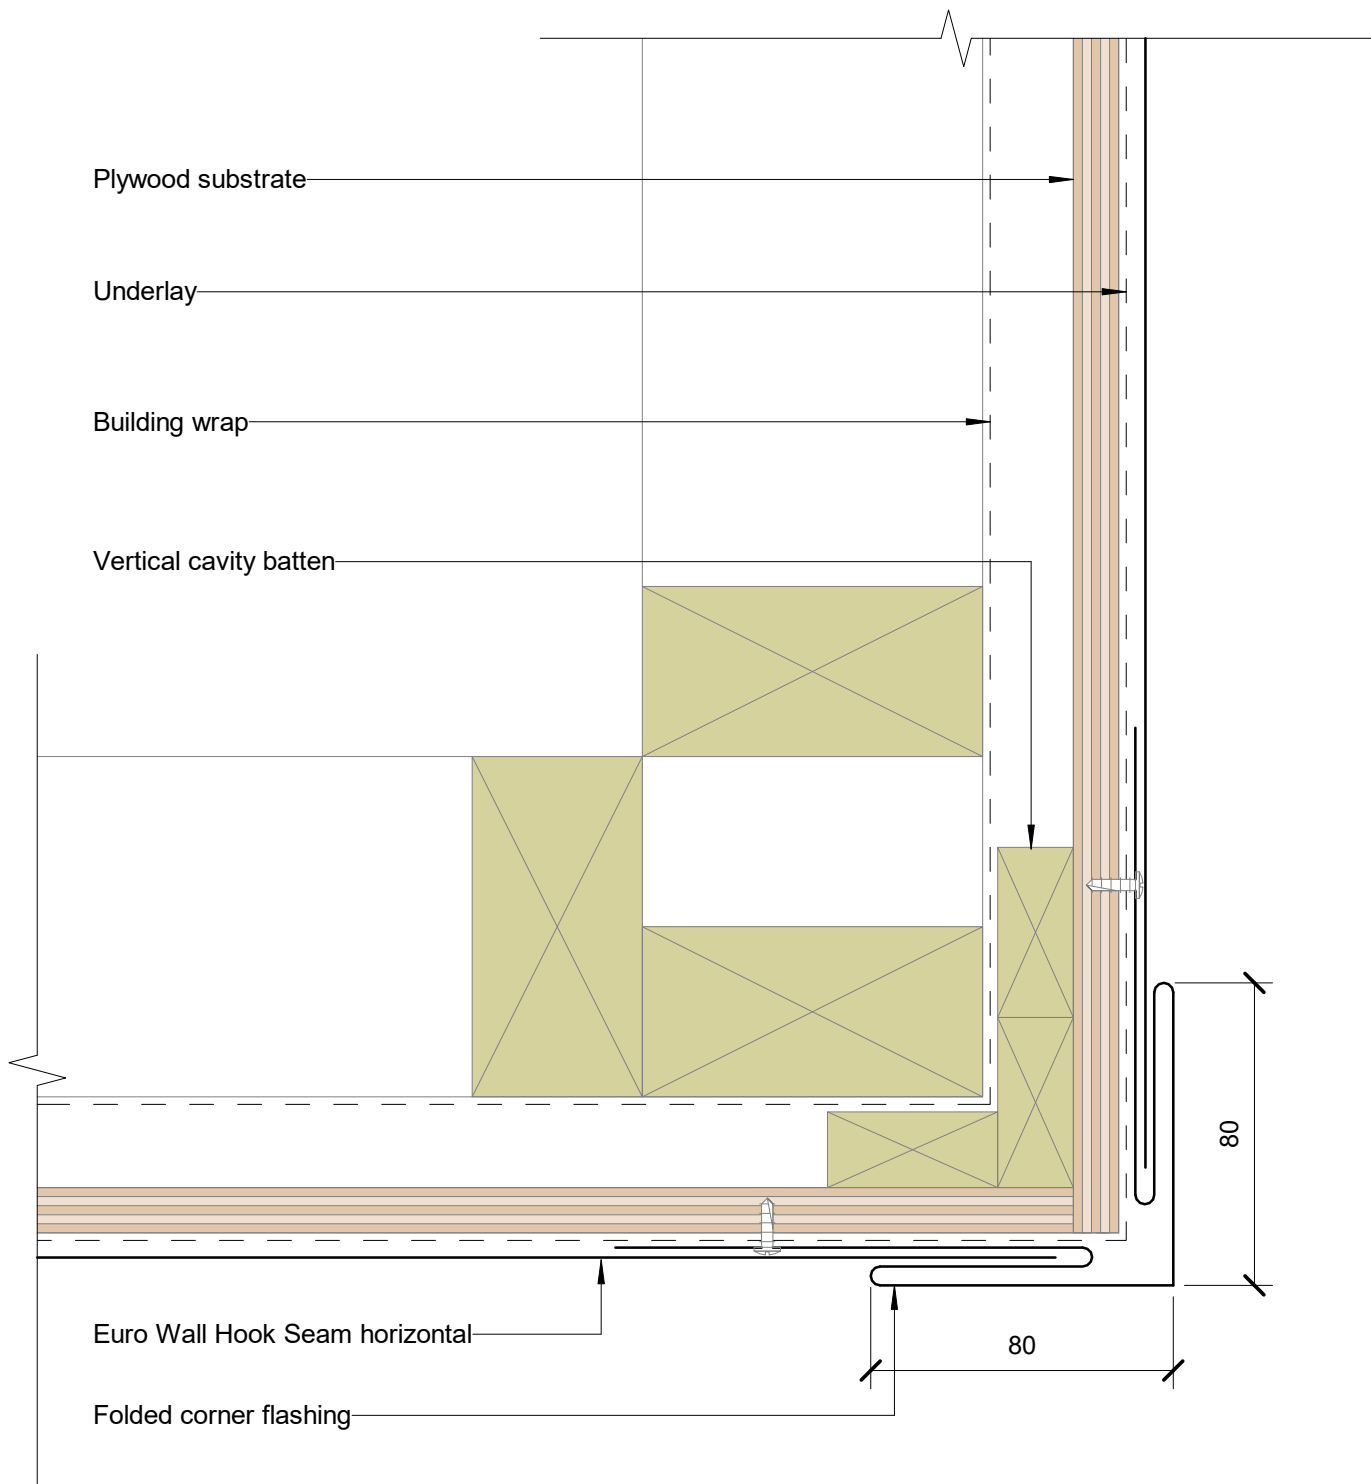

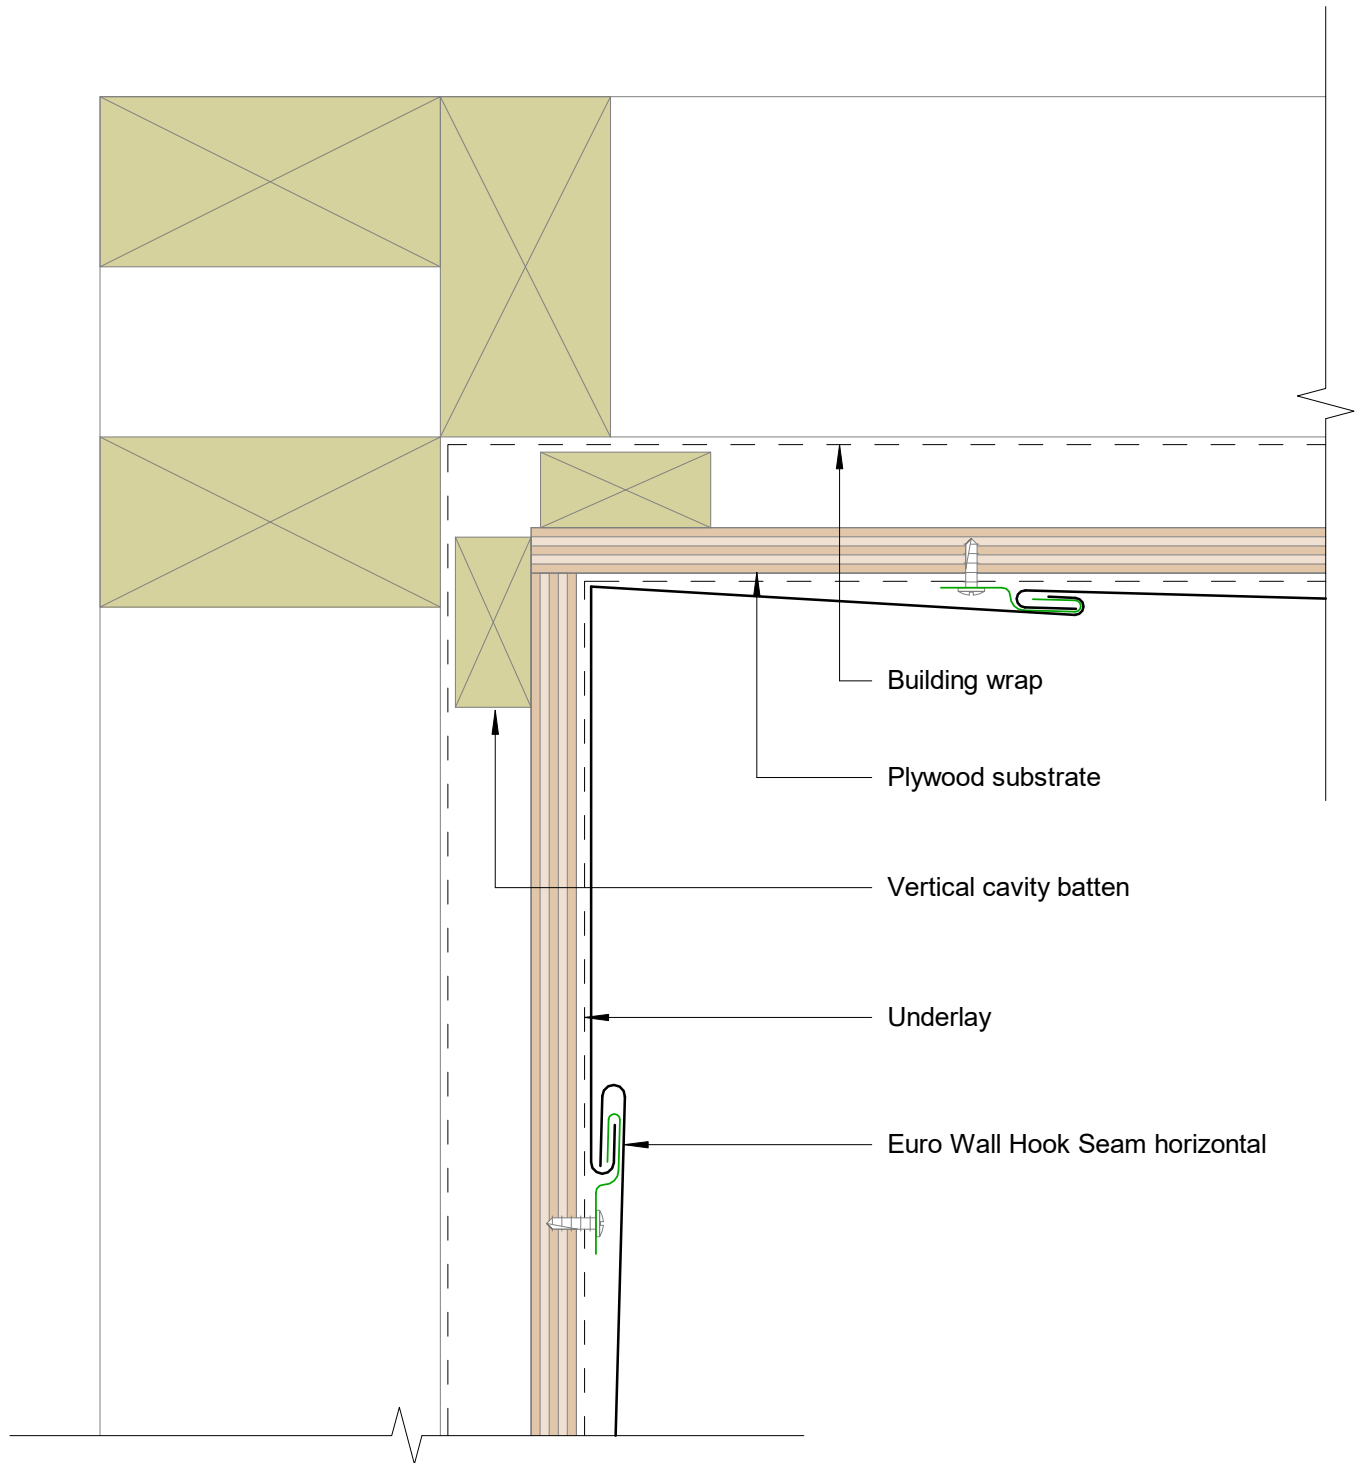

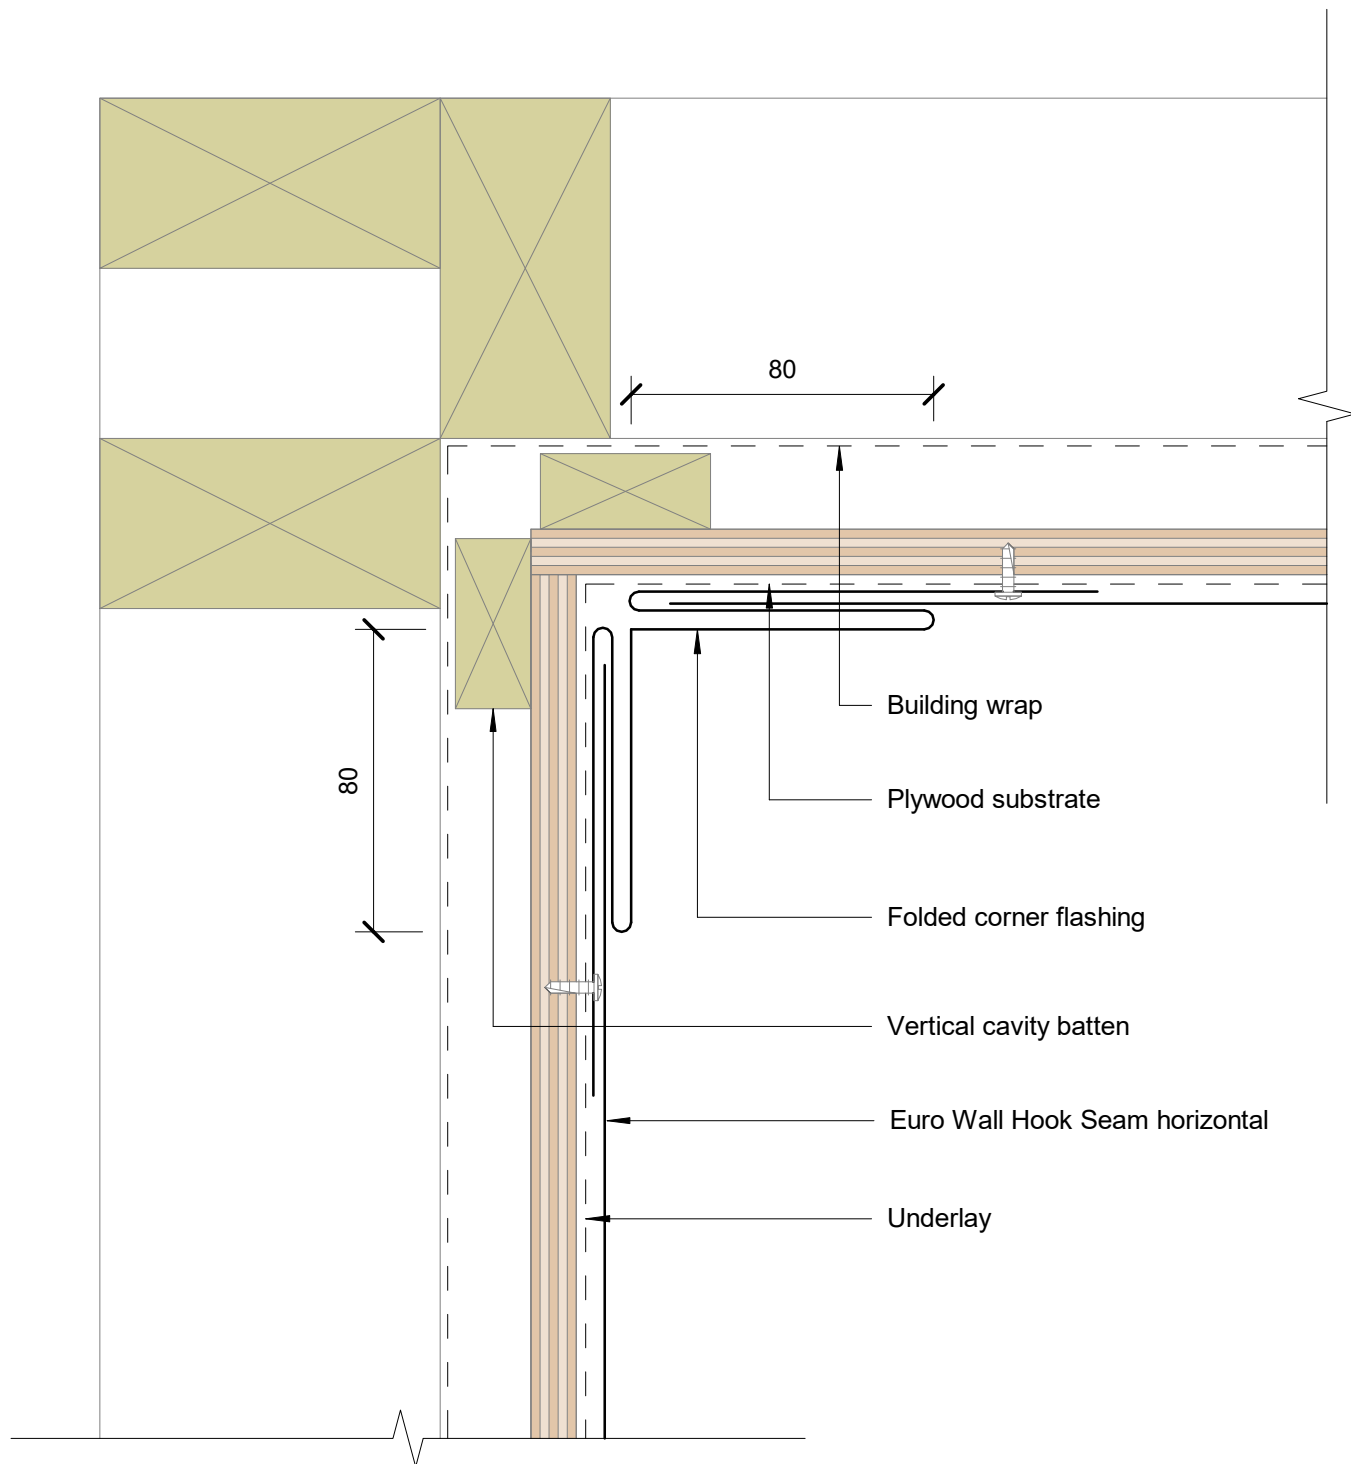



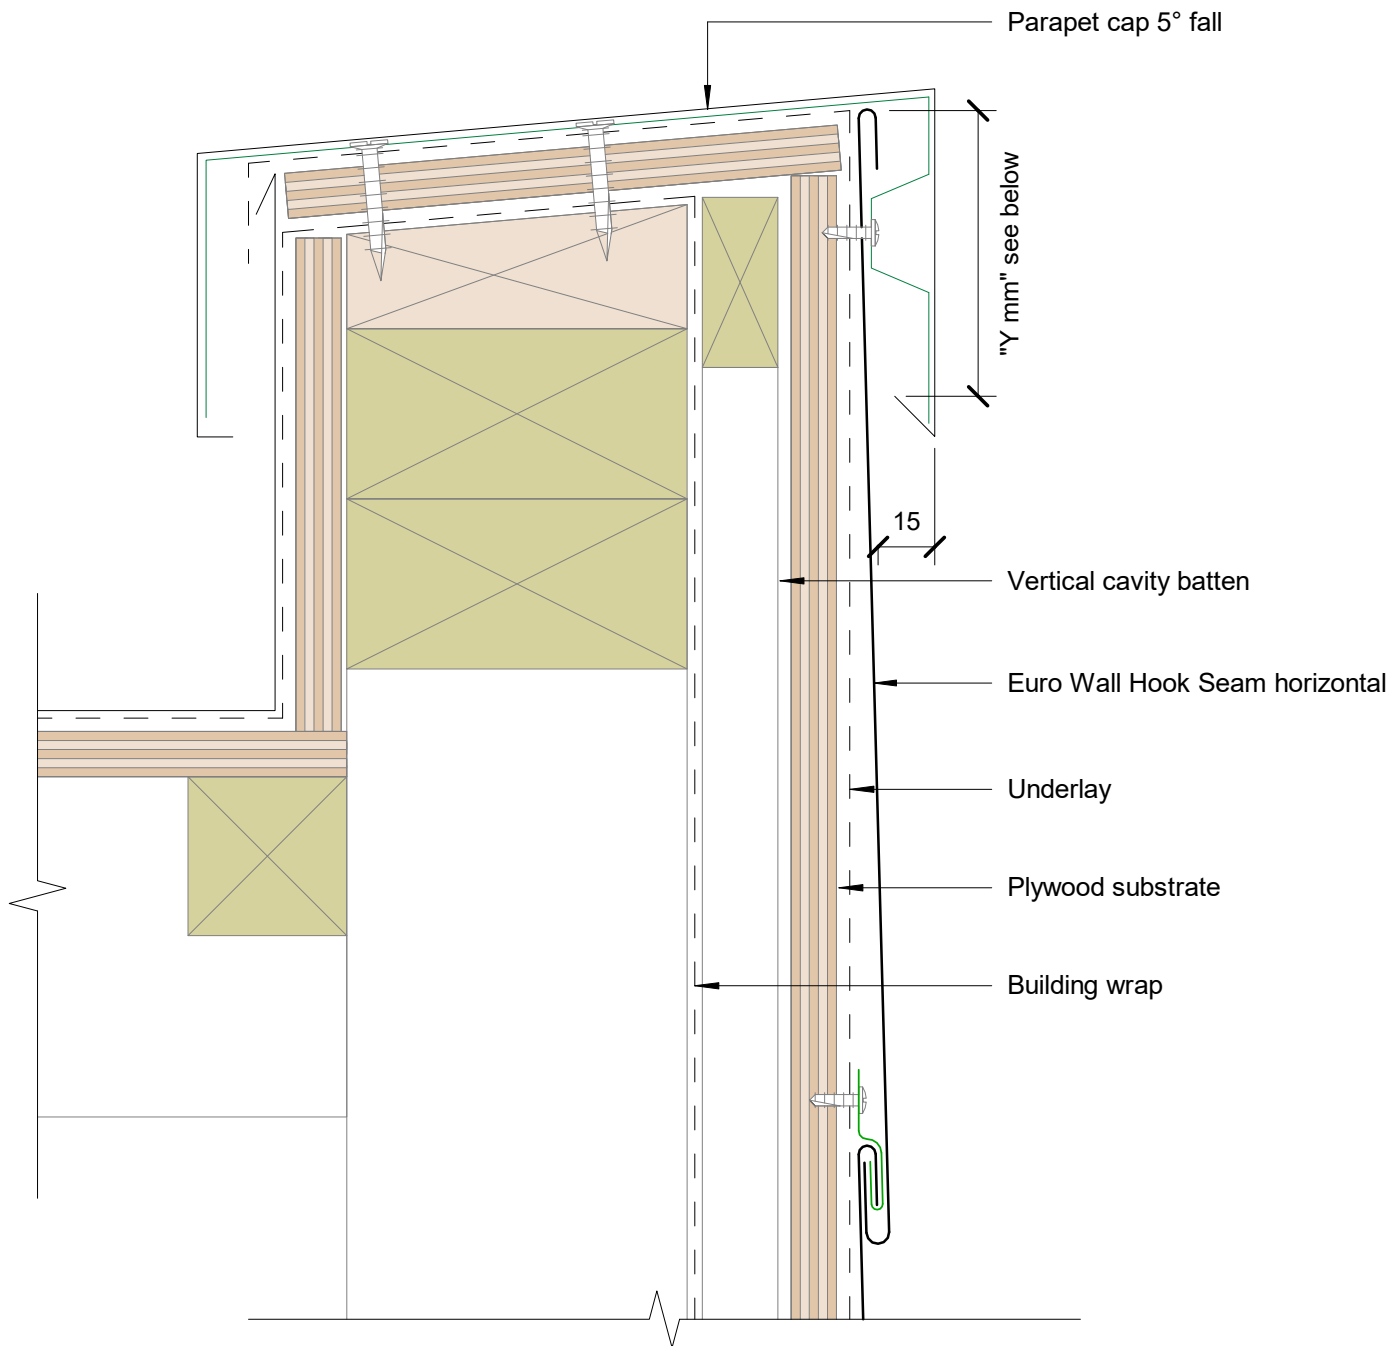

Parapet Typical (Y mm): excluding drip edge:

- 50mm in situation 1: Low, Medium and High wind zones
- 70mm in situation 2: Very High, Low, Medium and High wind zones
- 90mm in situation 3: Extra High wind zones

