




Euro Wall Cassette vertical


Scale 1:2

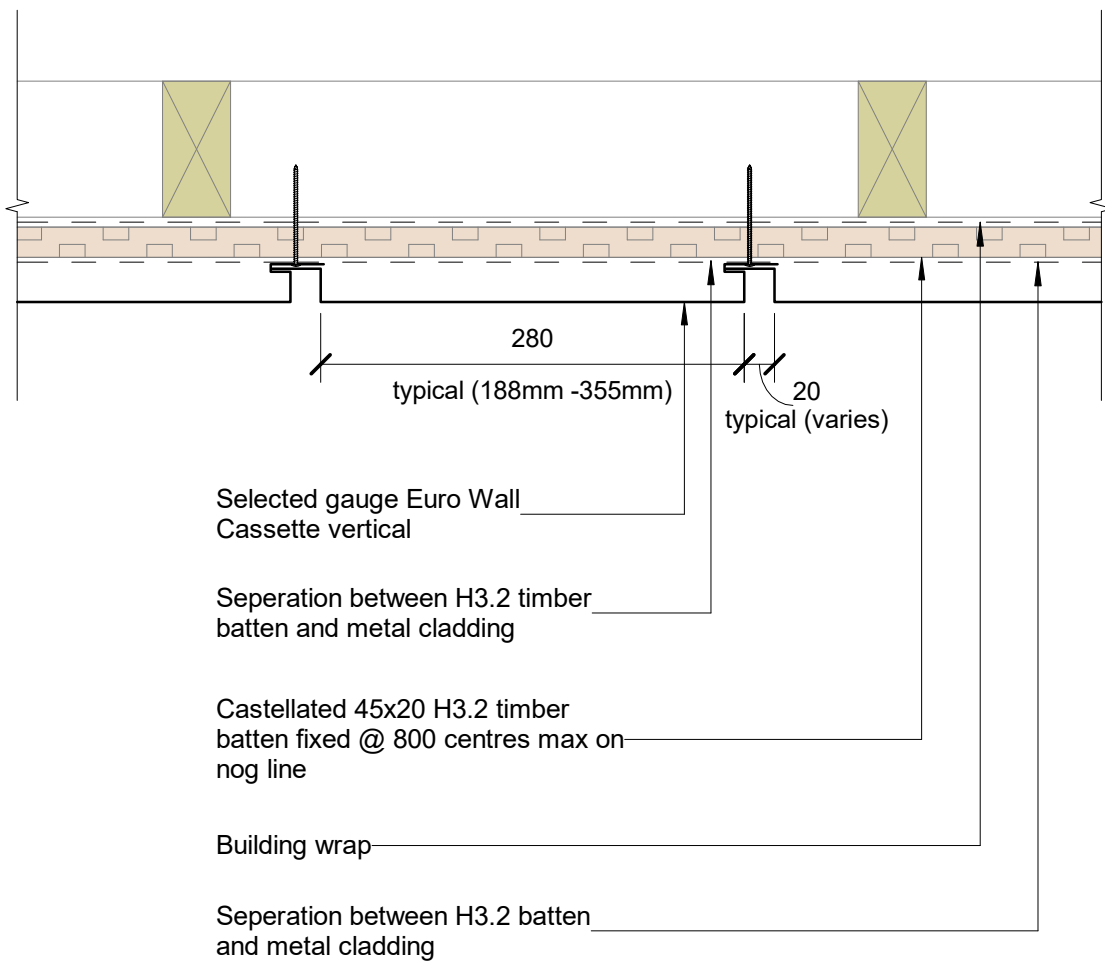



Scale 1:5

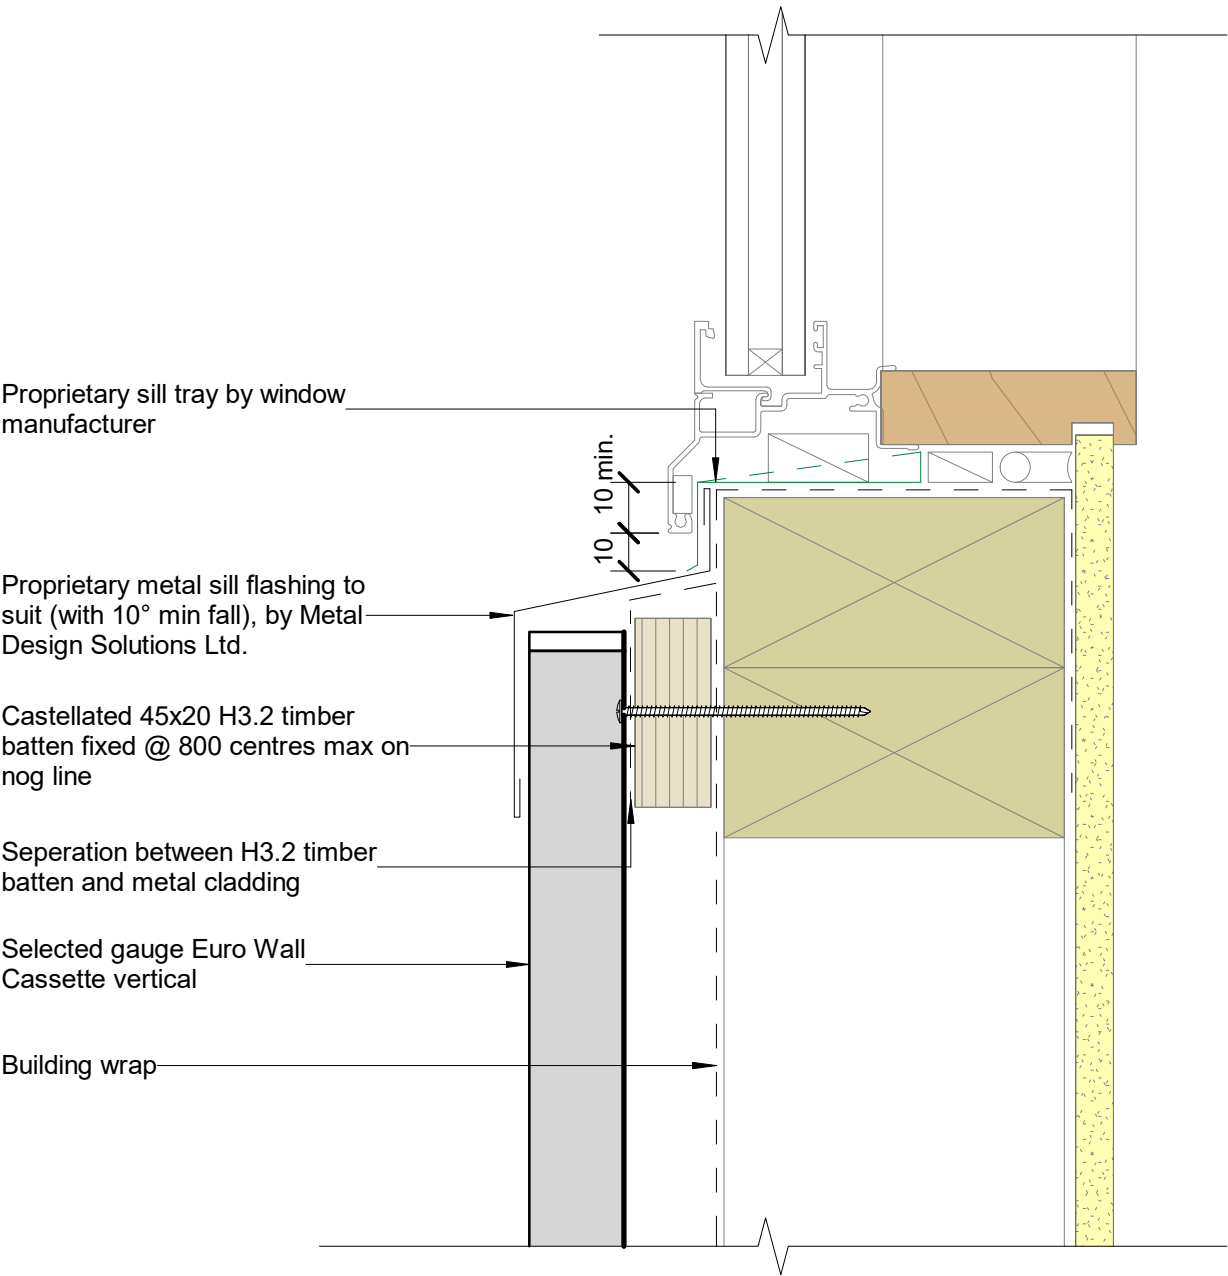


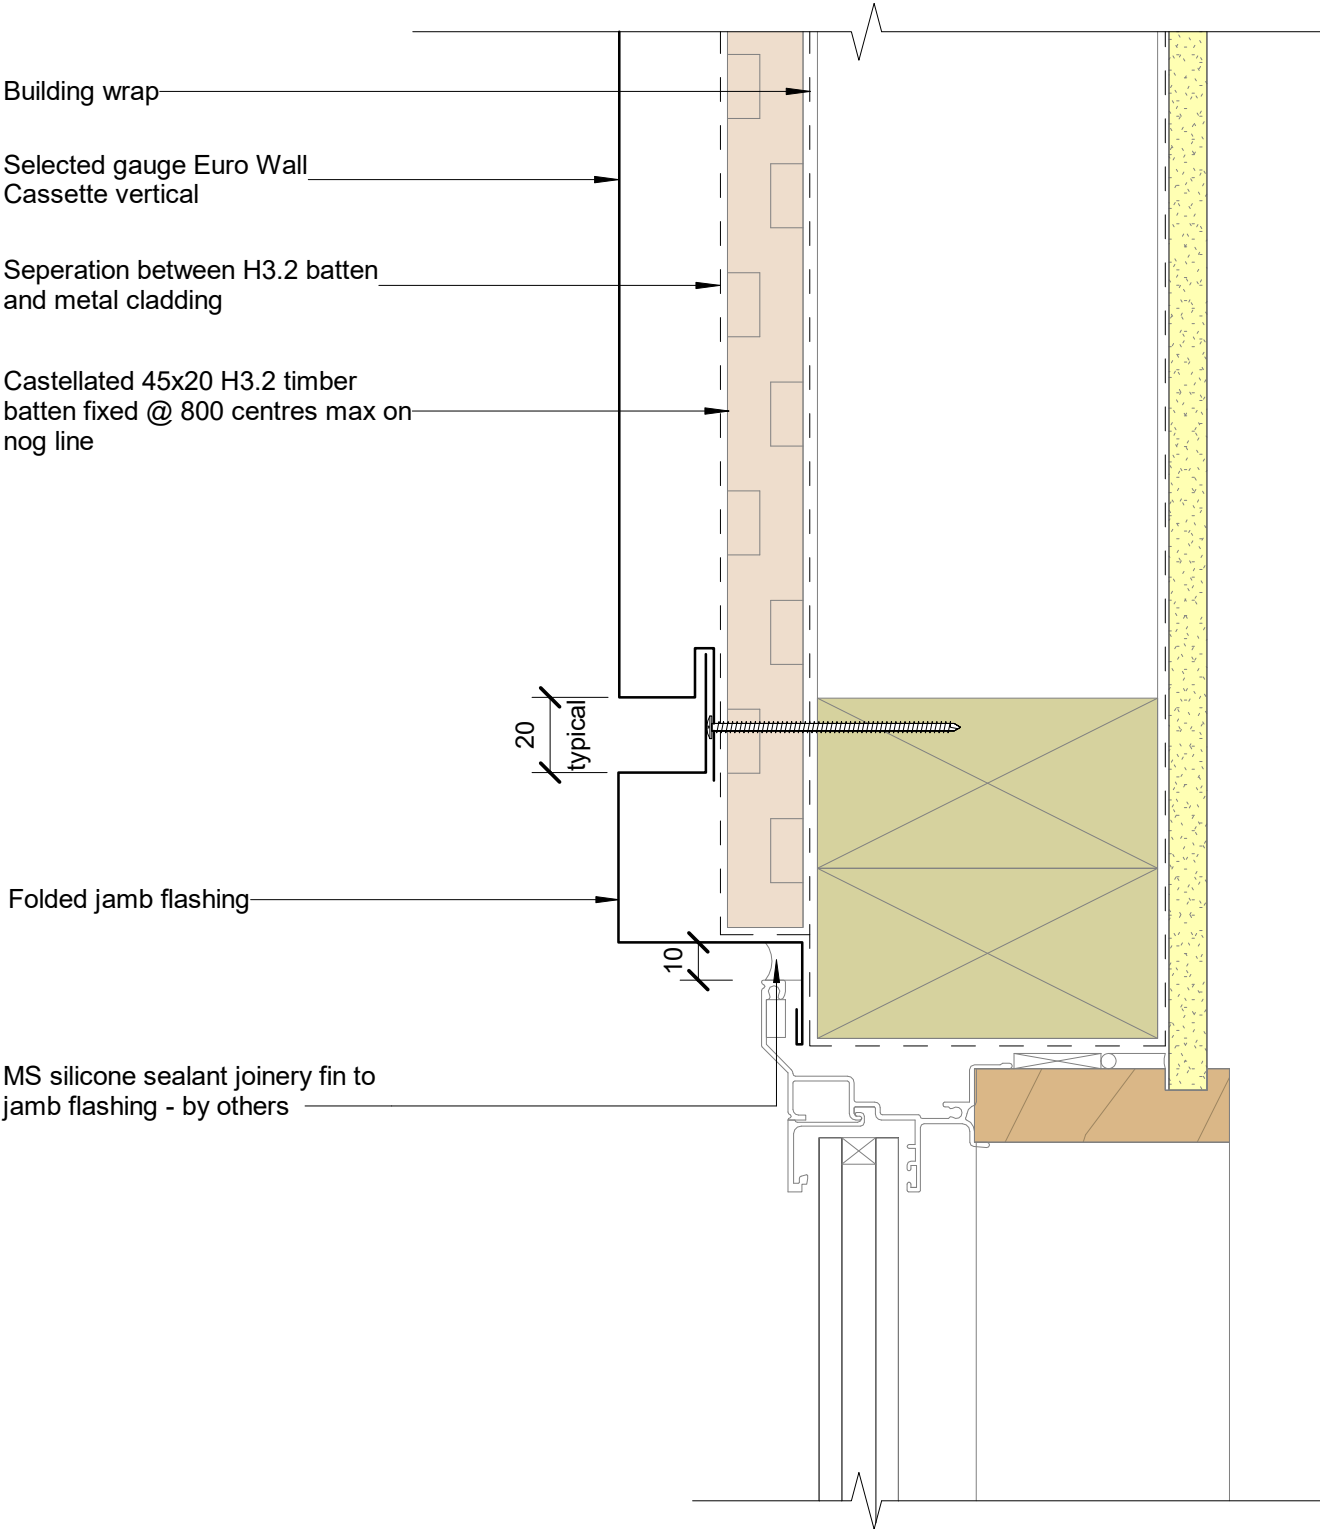

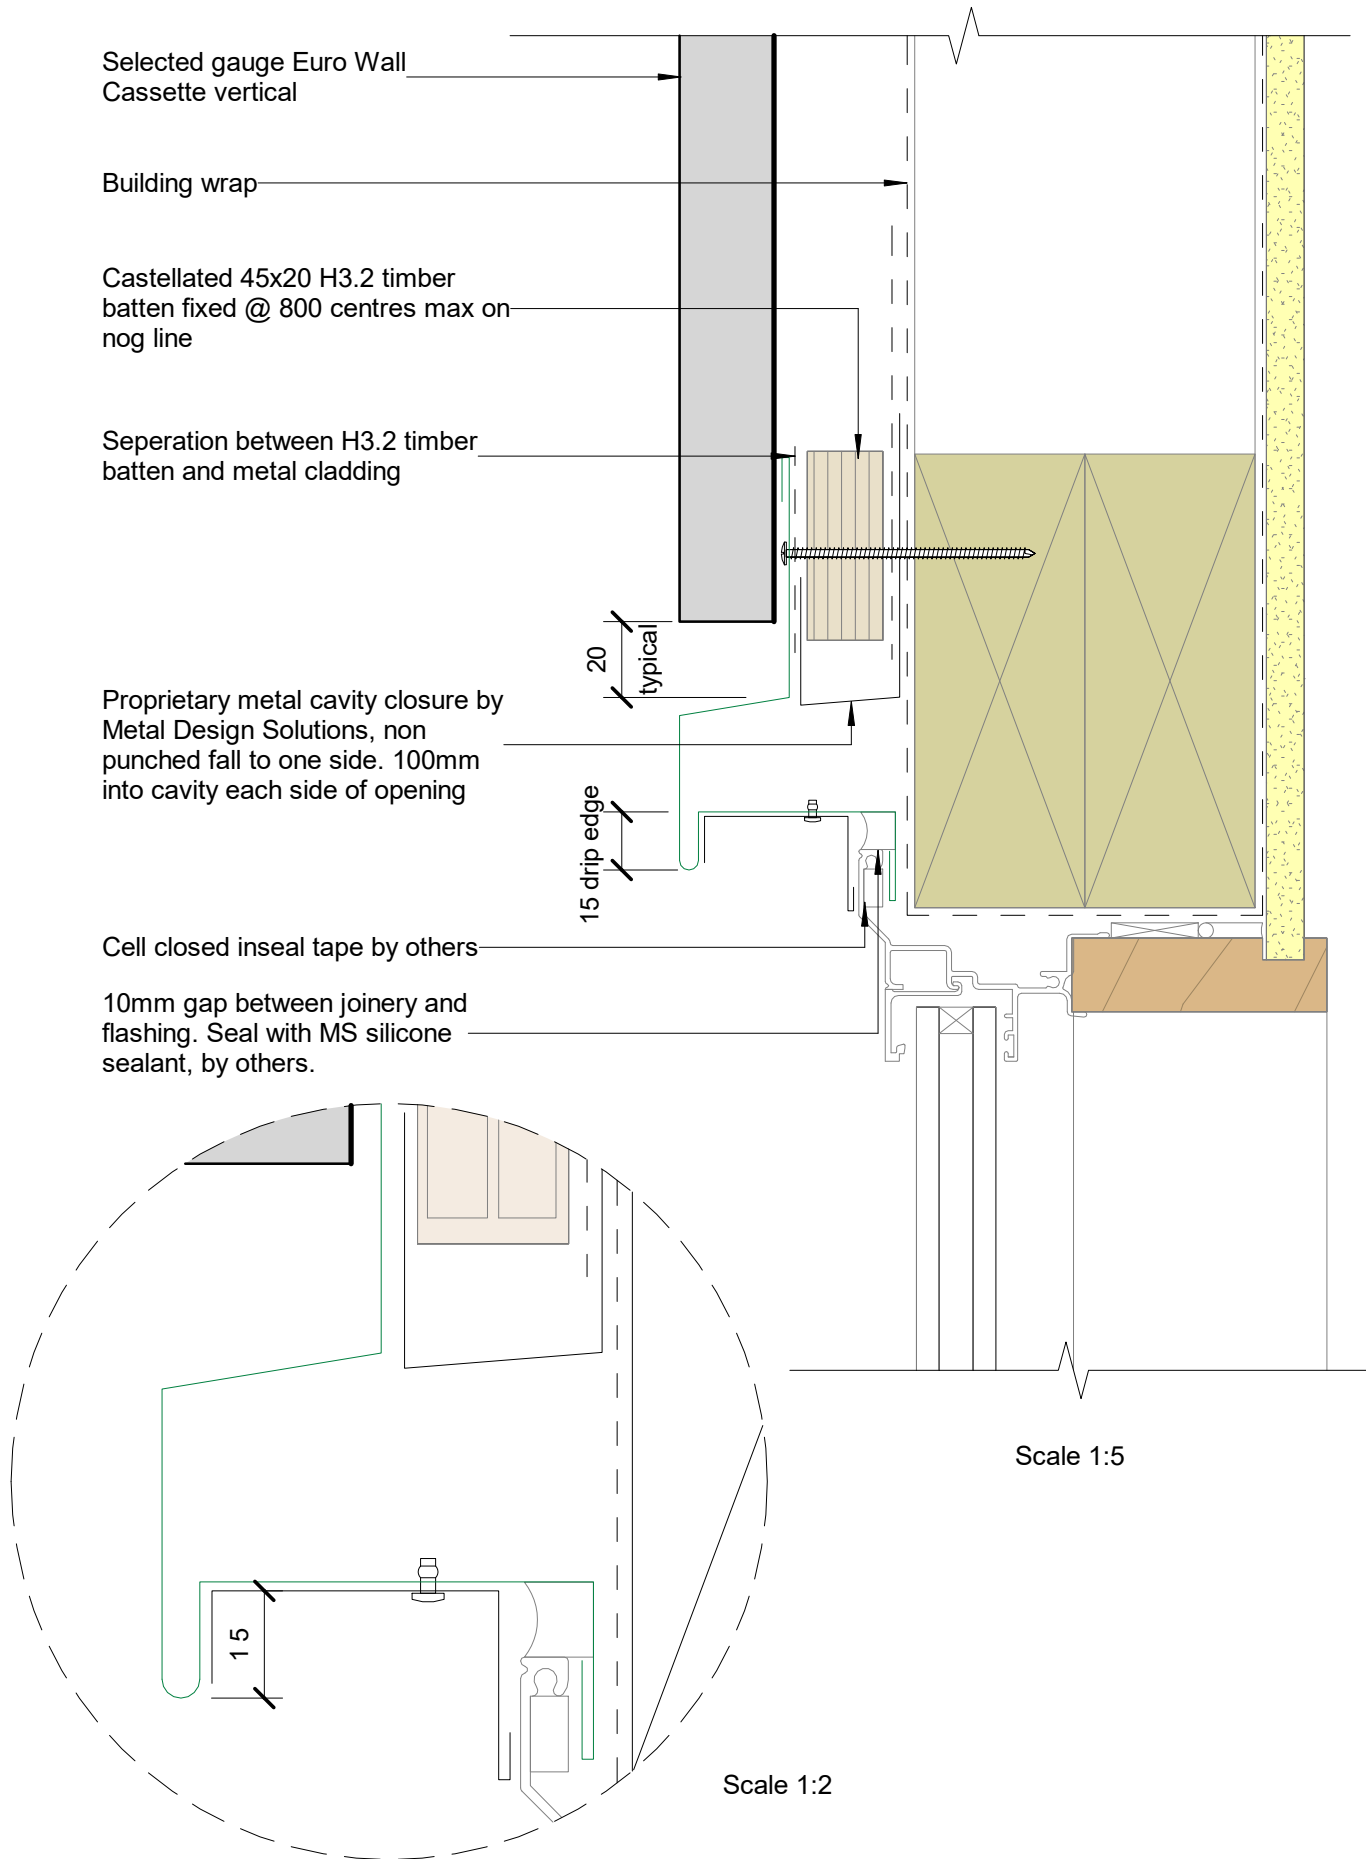

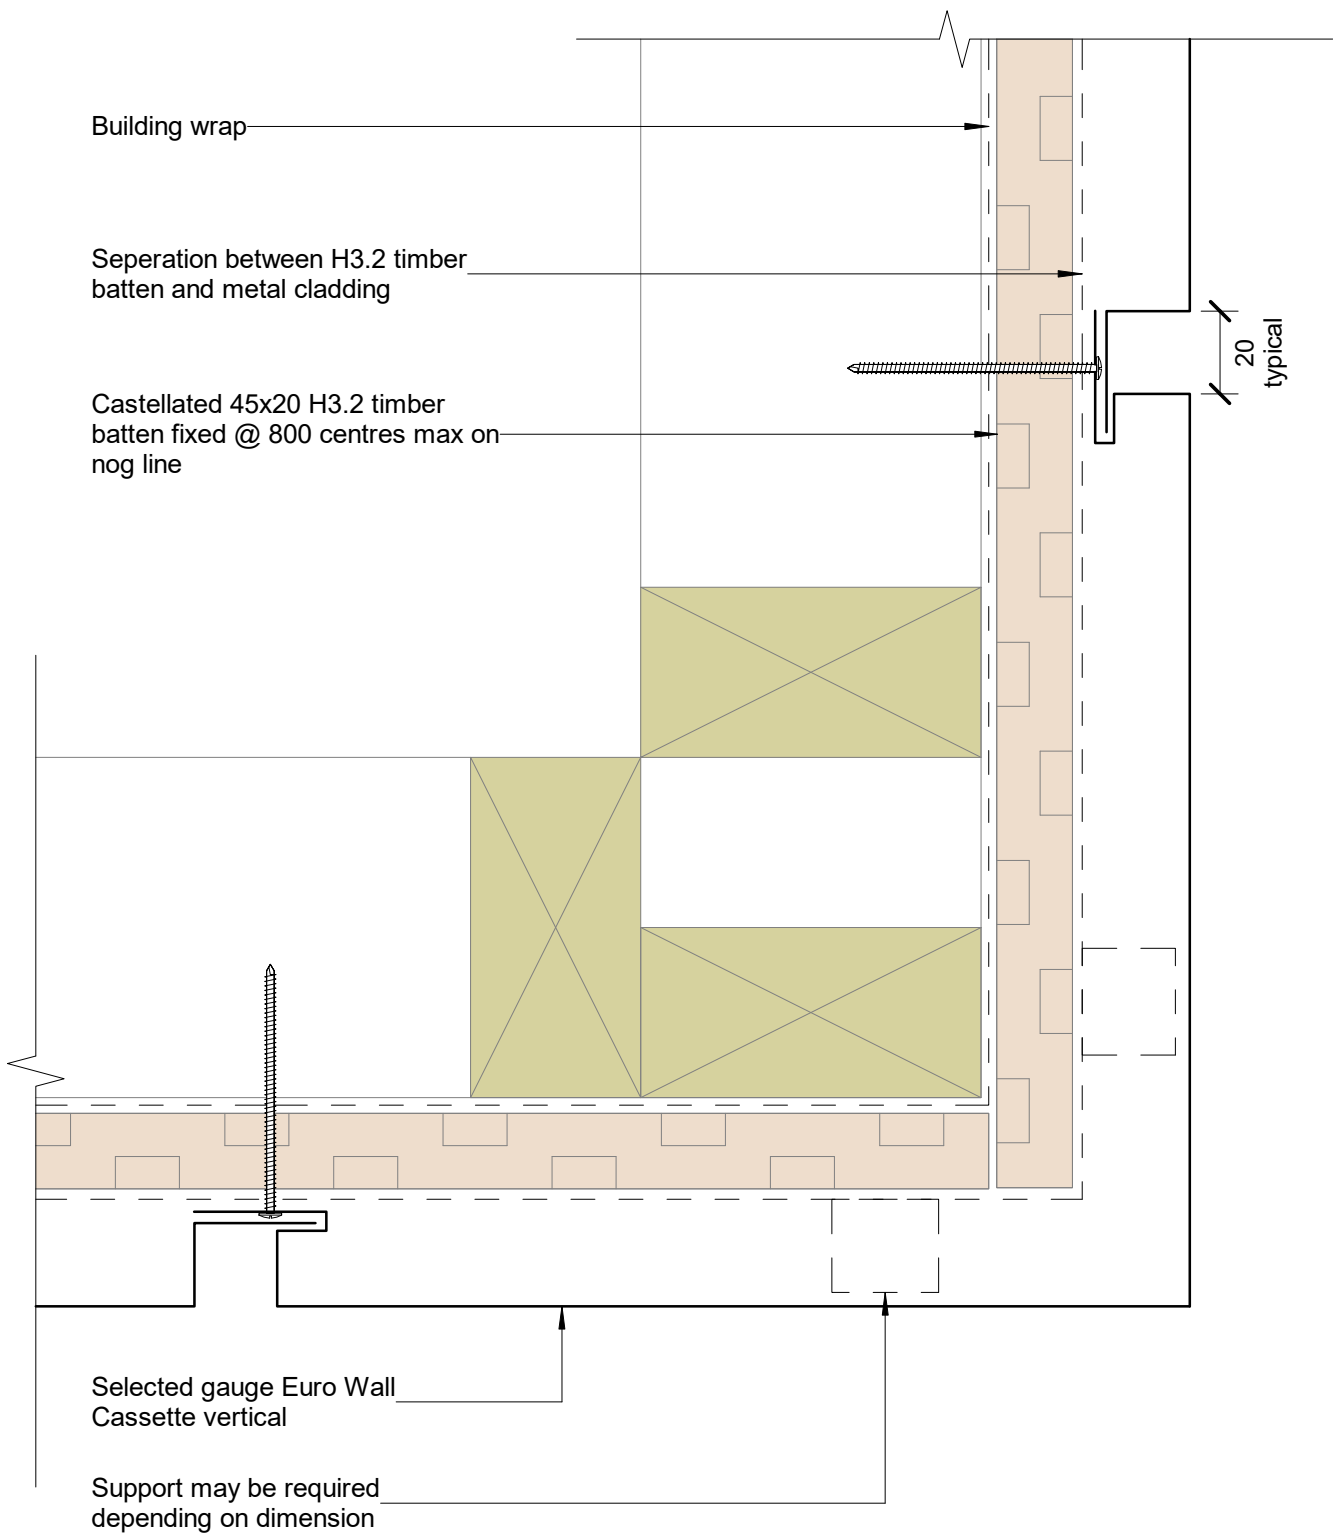

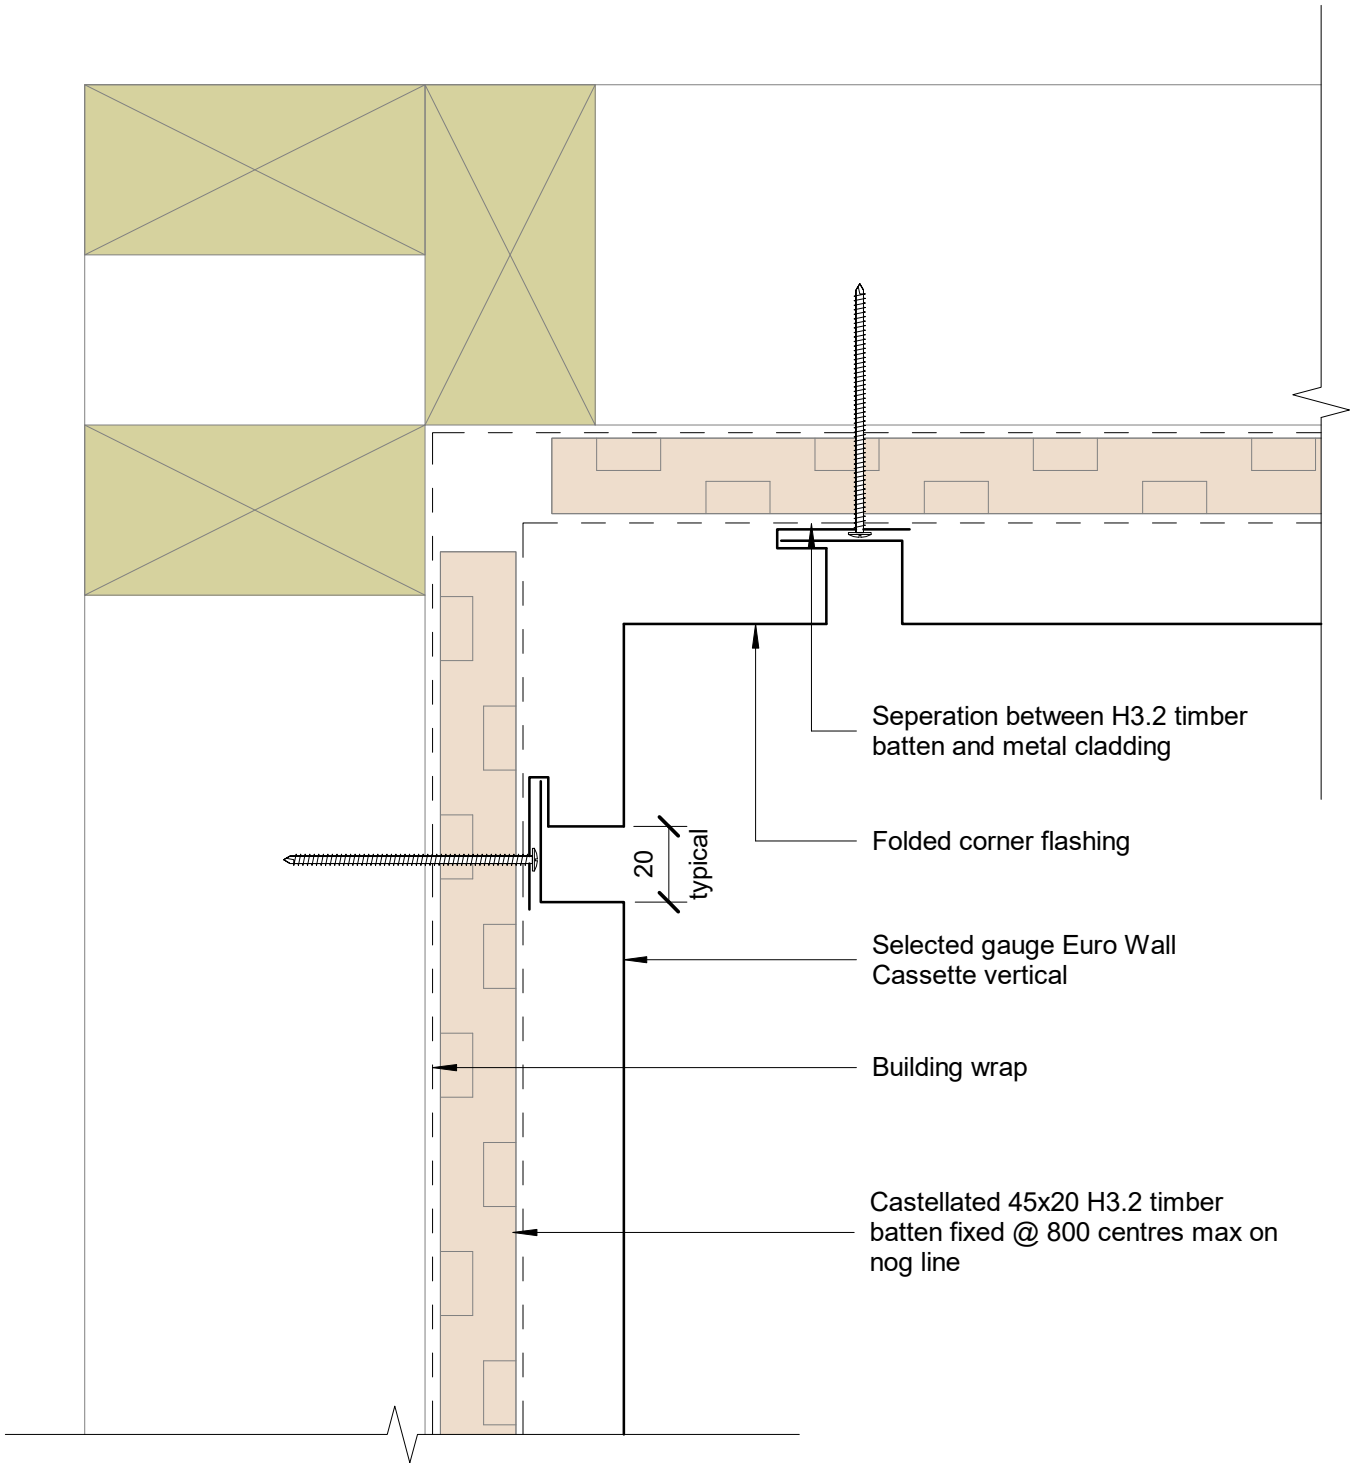

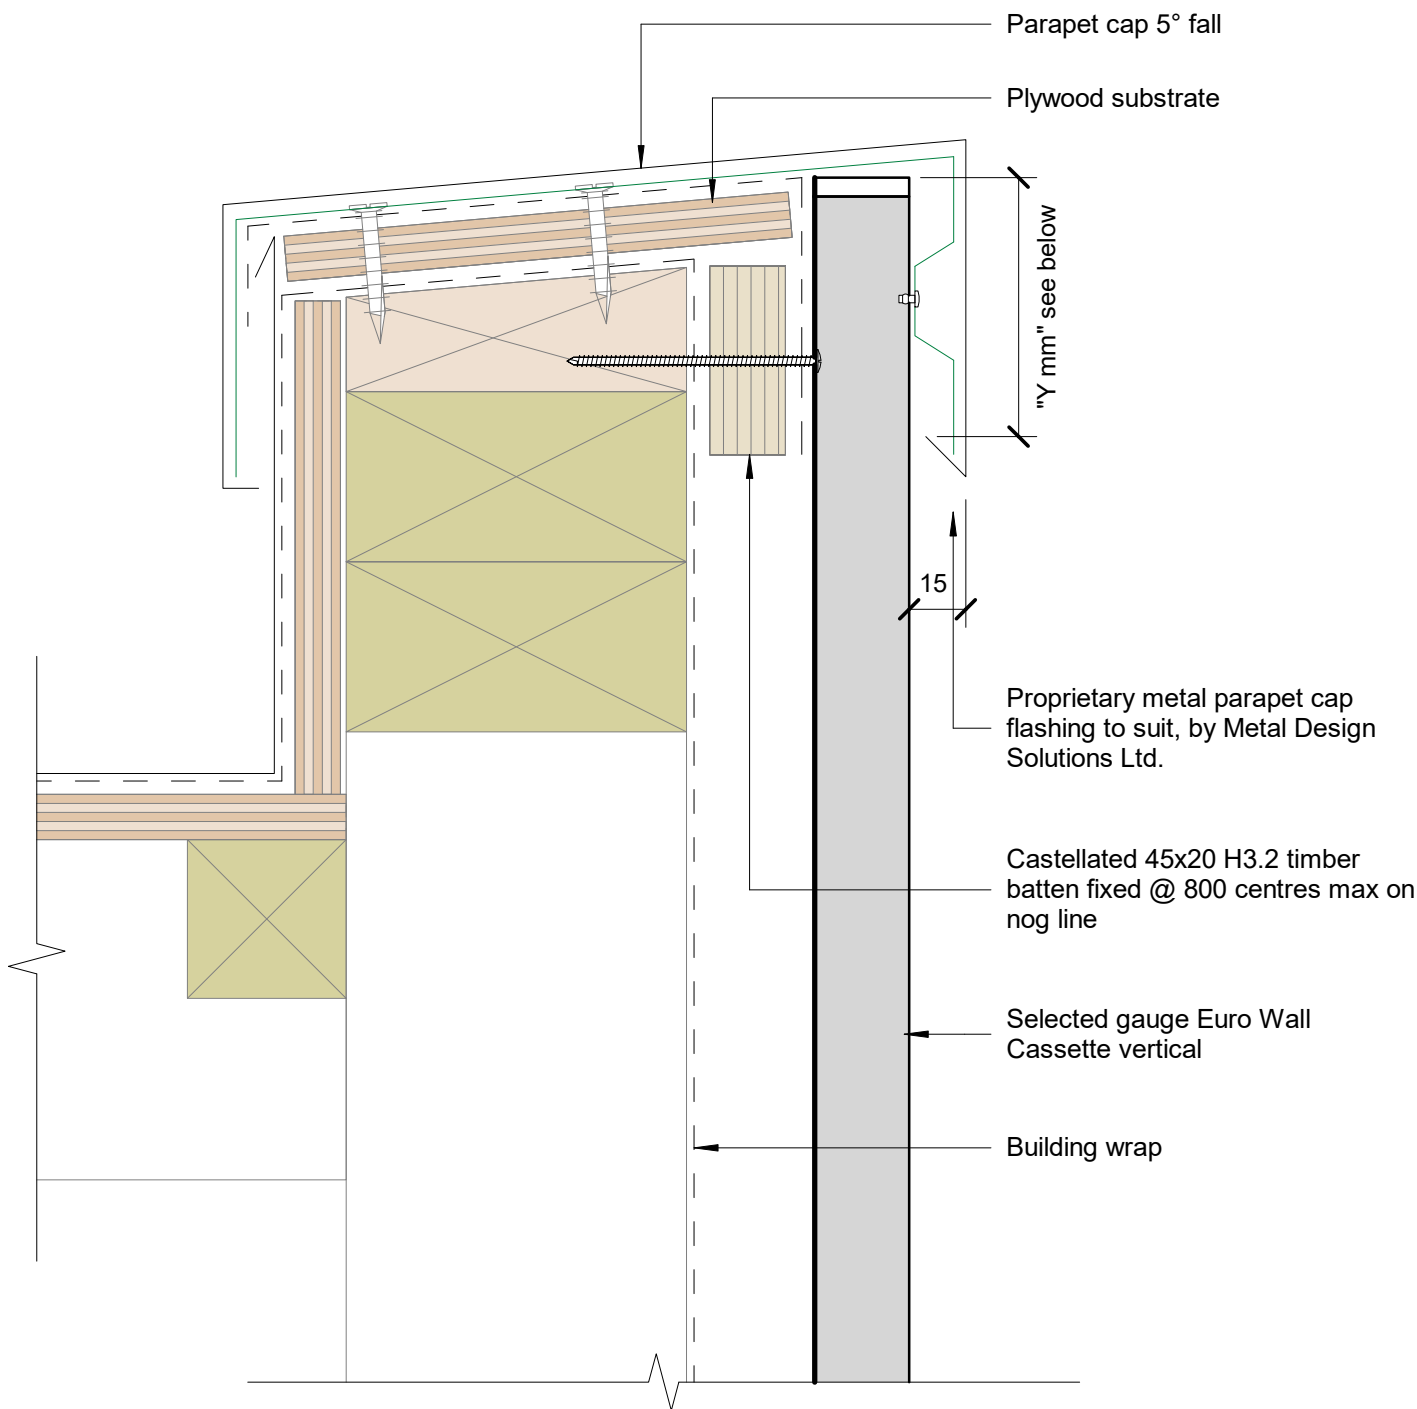

Parapet Typical (Y mm): excluding drip edge:

50mm in situation 1:    Low, Medium and High wind zones

70mm in situation 2:    Very High, Low, Medium and High wind zones

90mm in situation 3:    Extra High wind zones

