




Euro Wall Lock Seam vertical


Scale 1:2

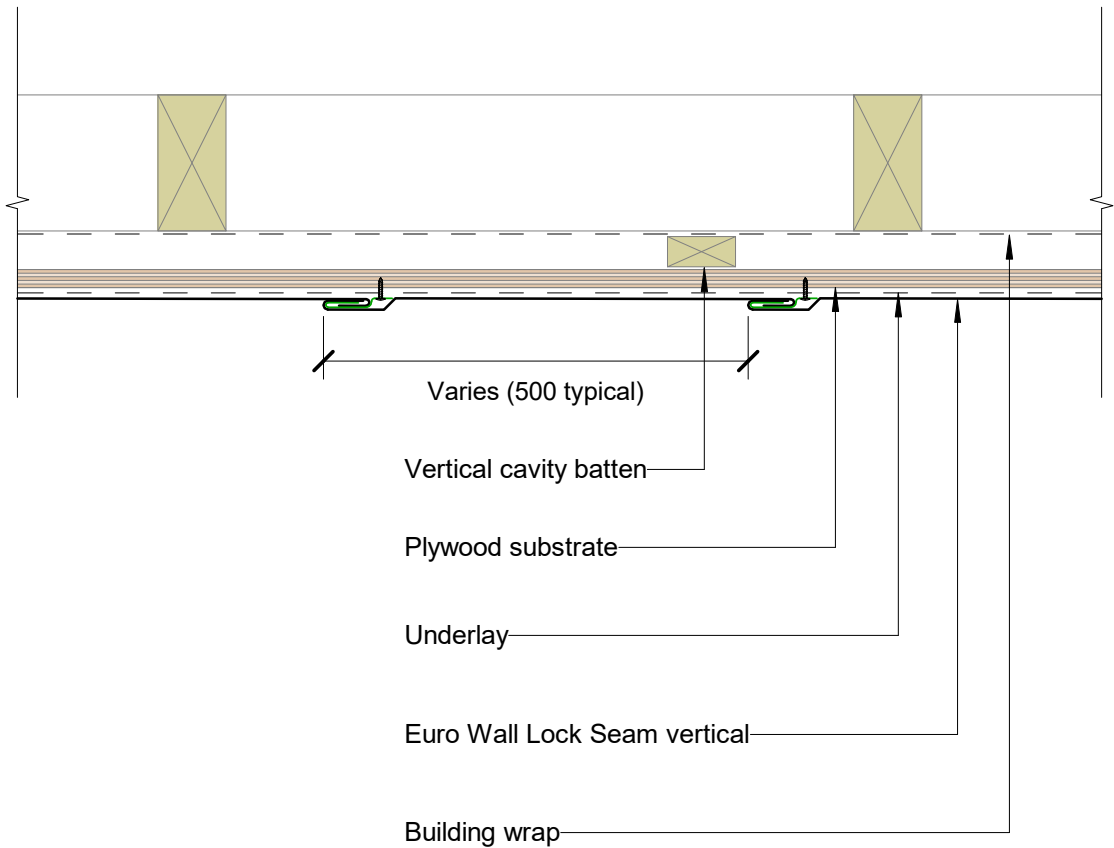



Scale 1:5

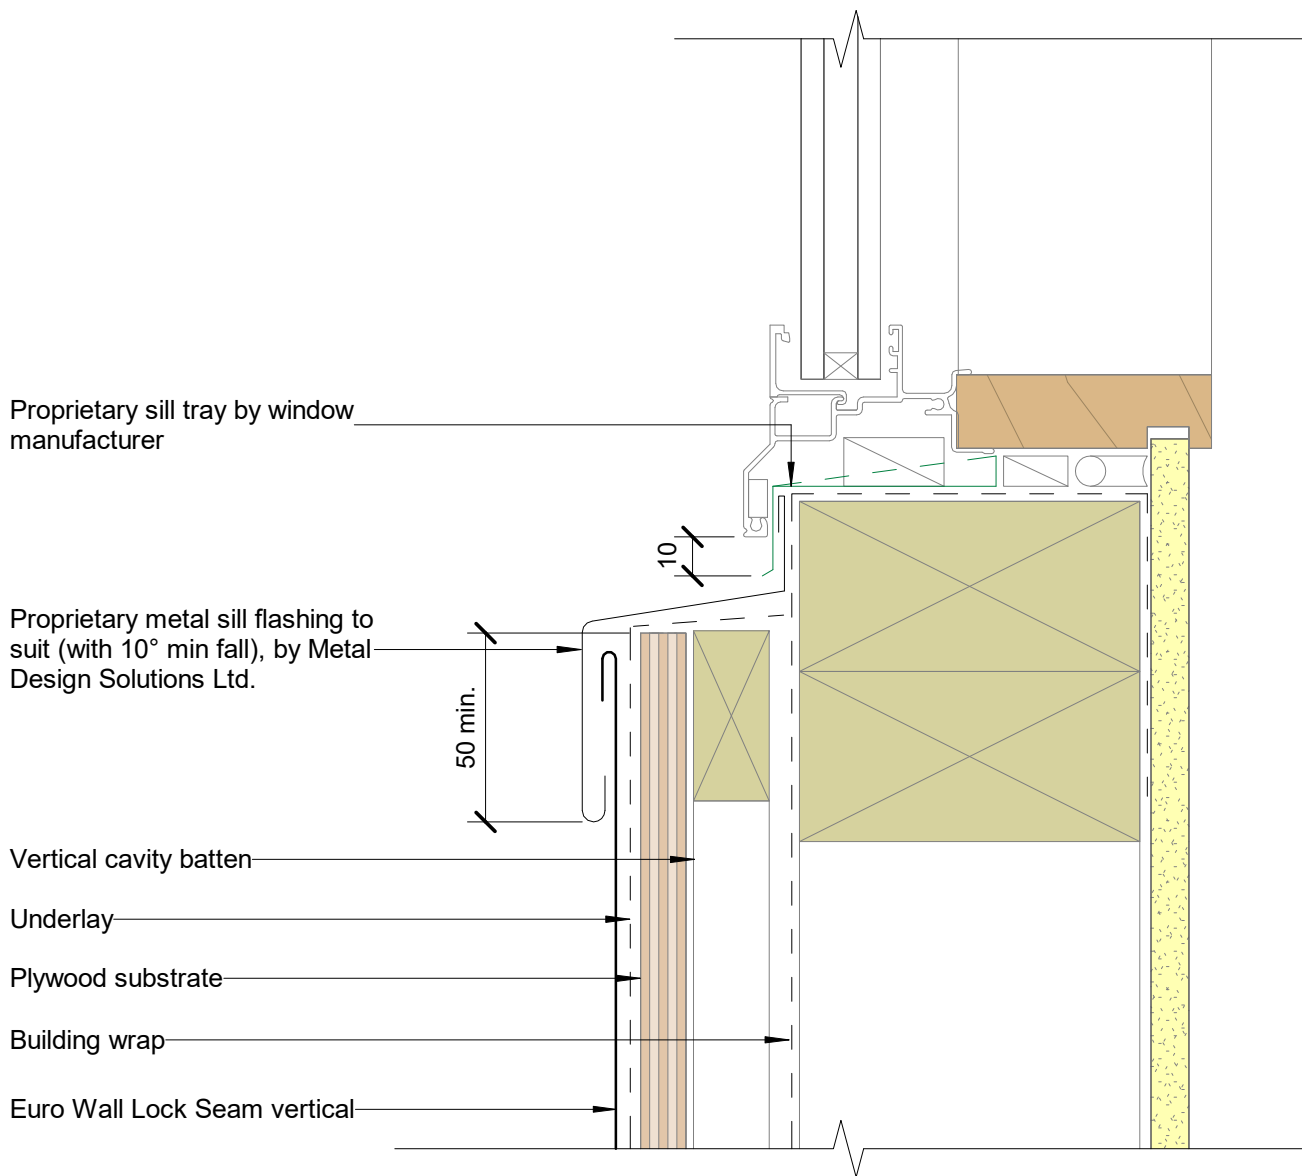


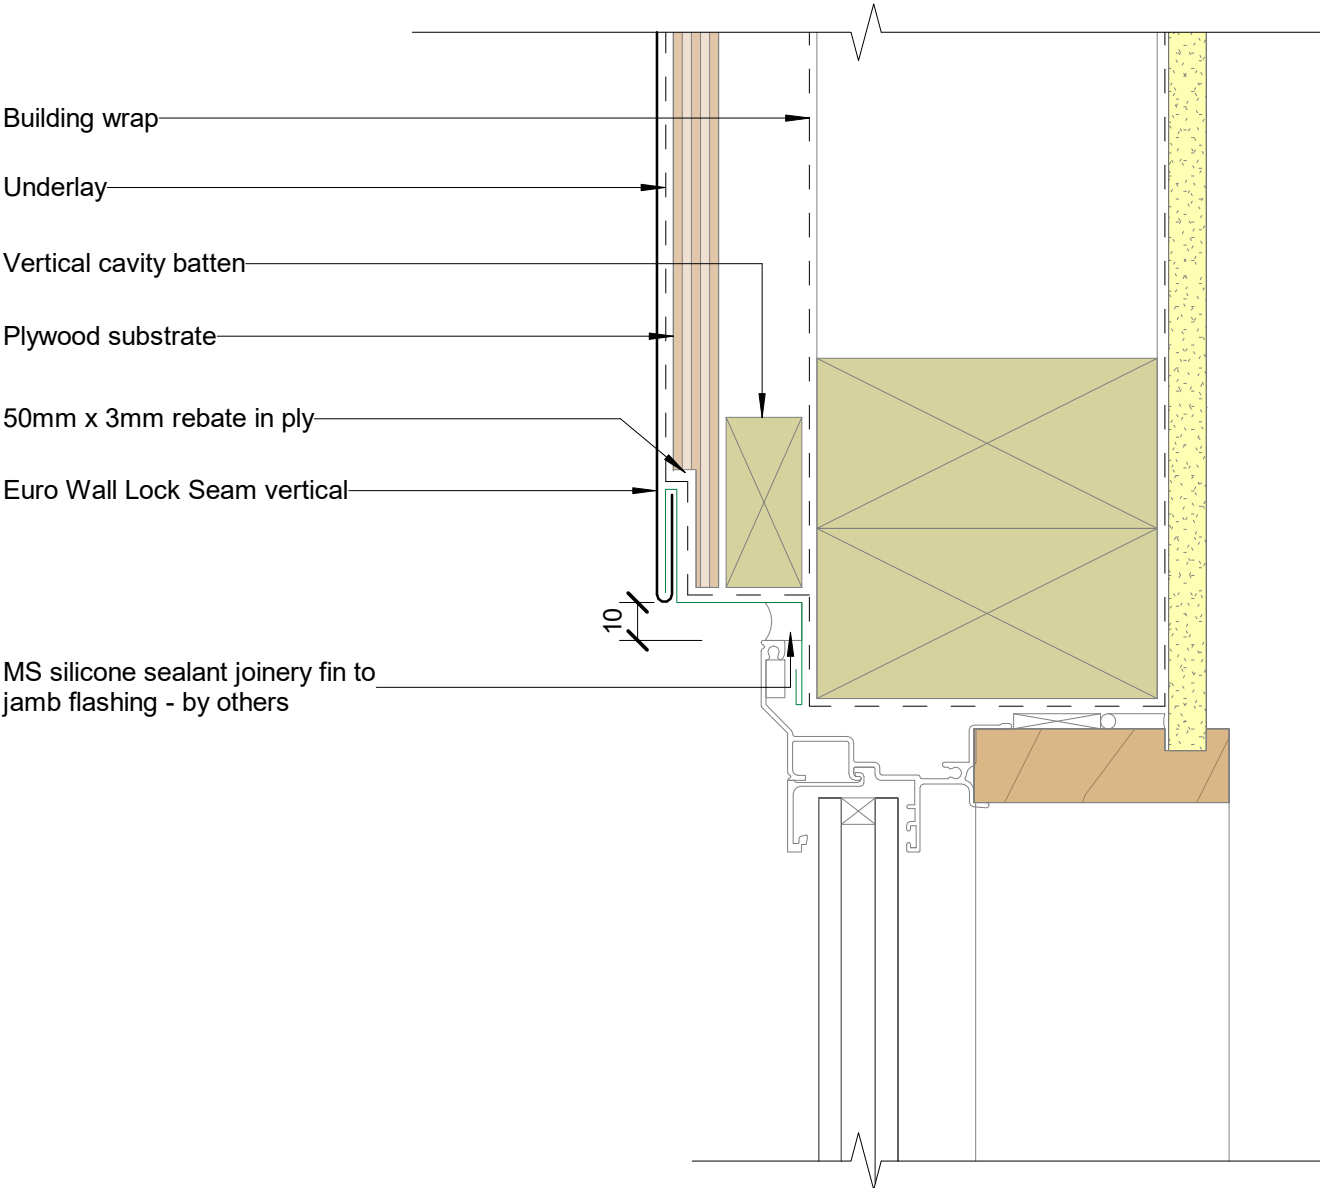


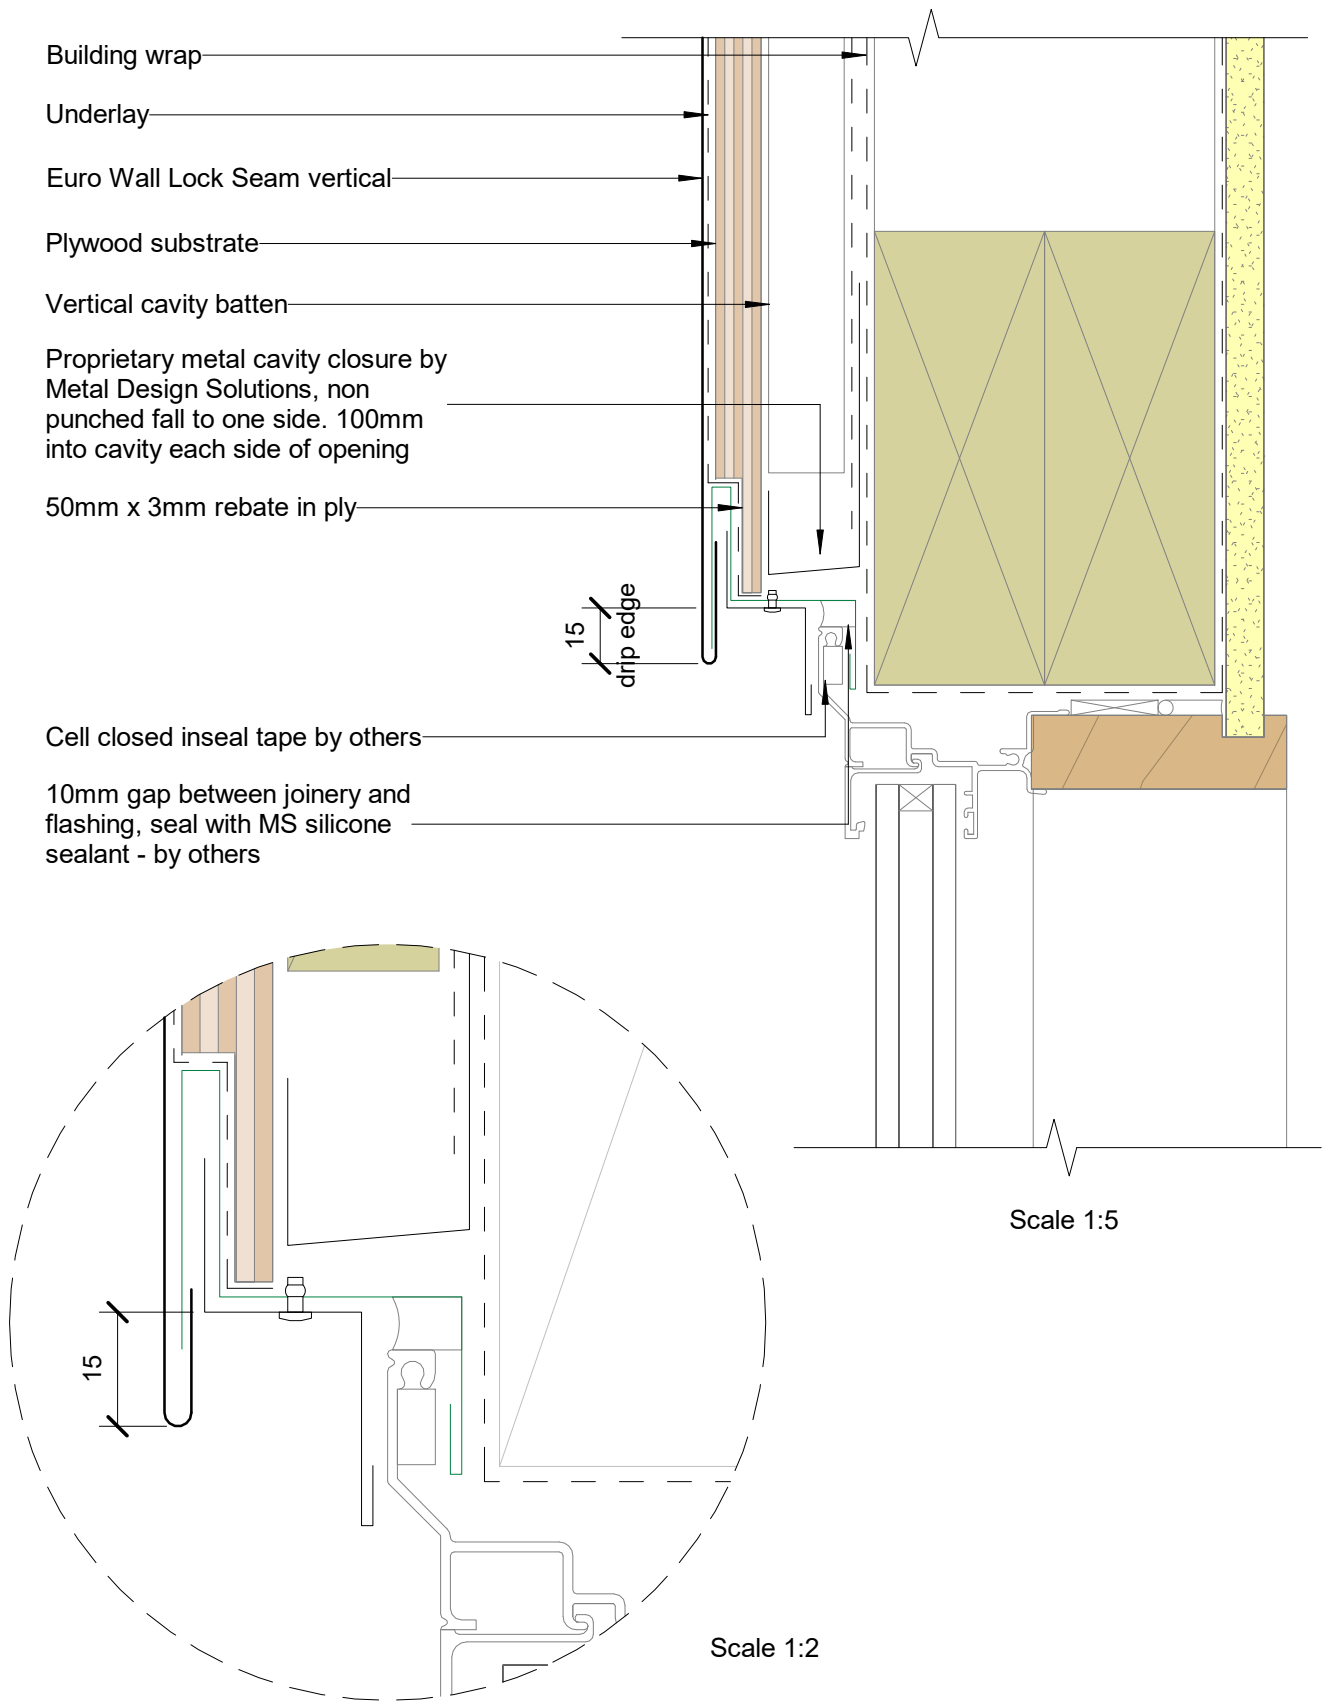

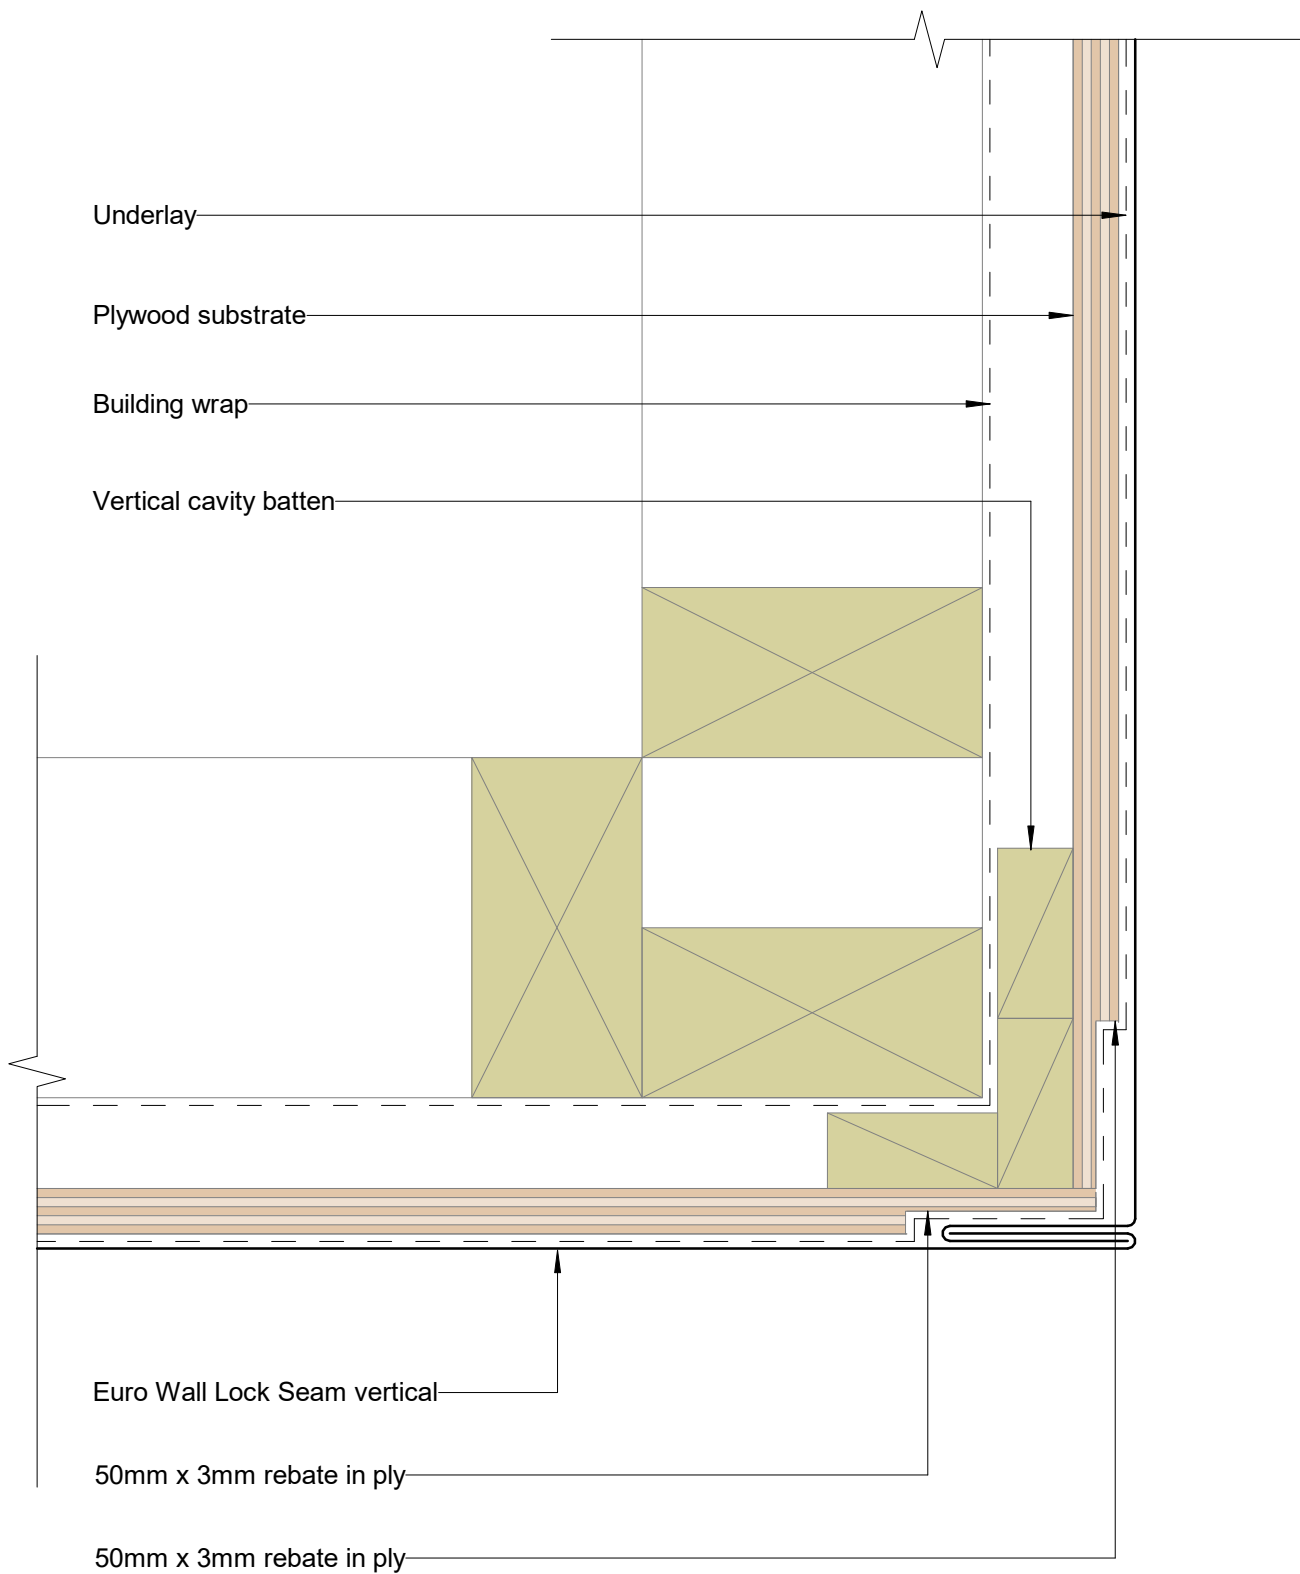

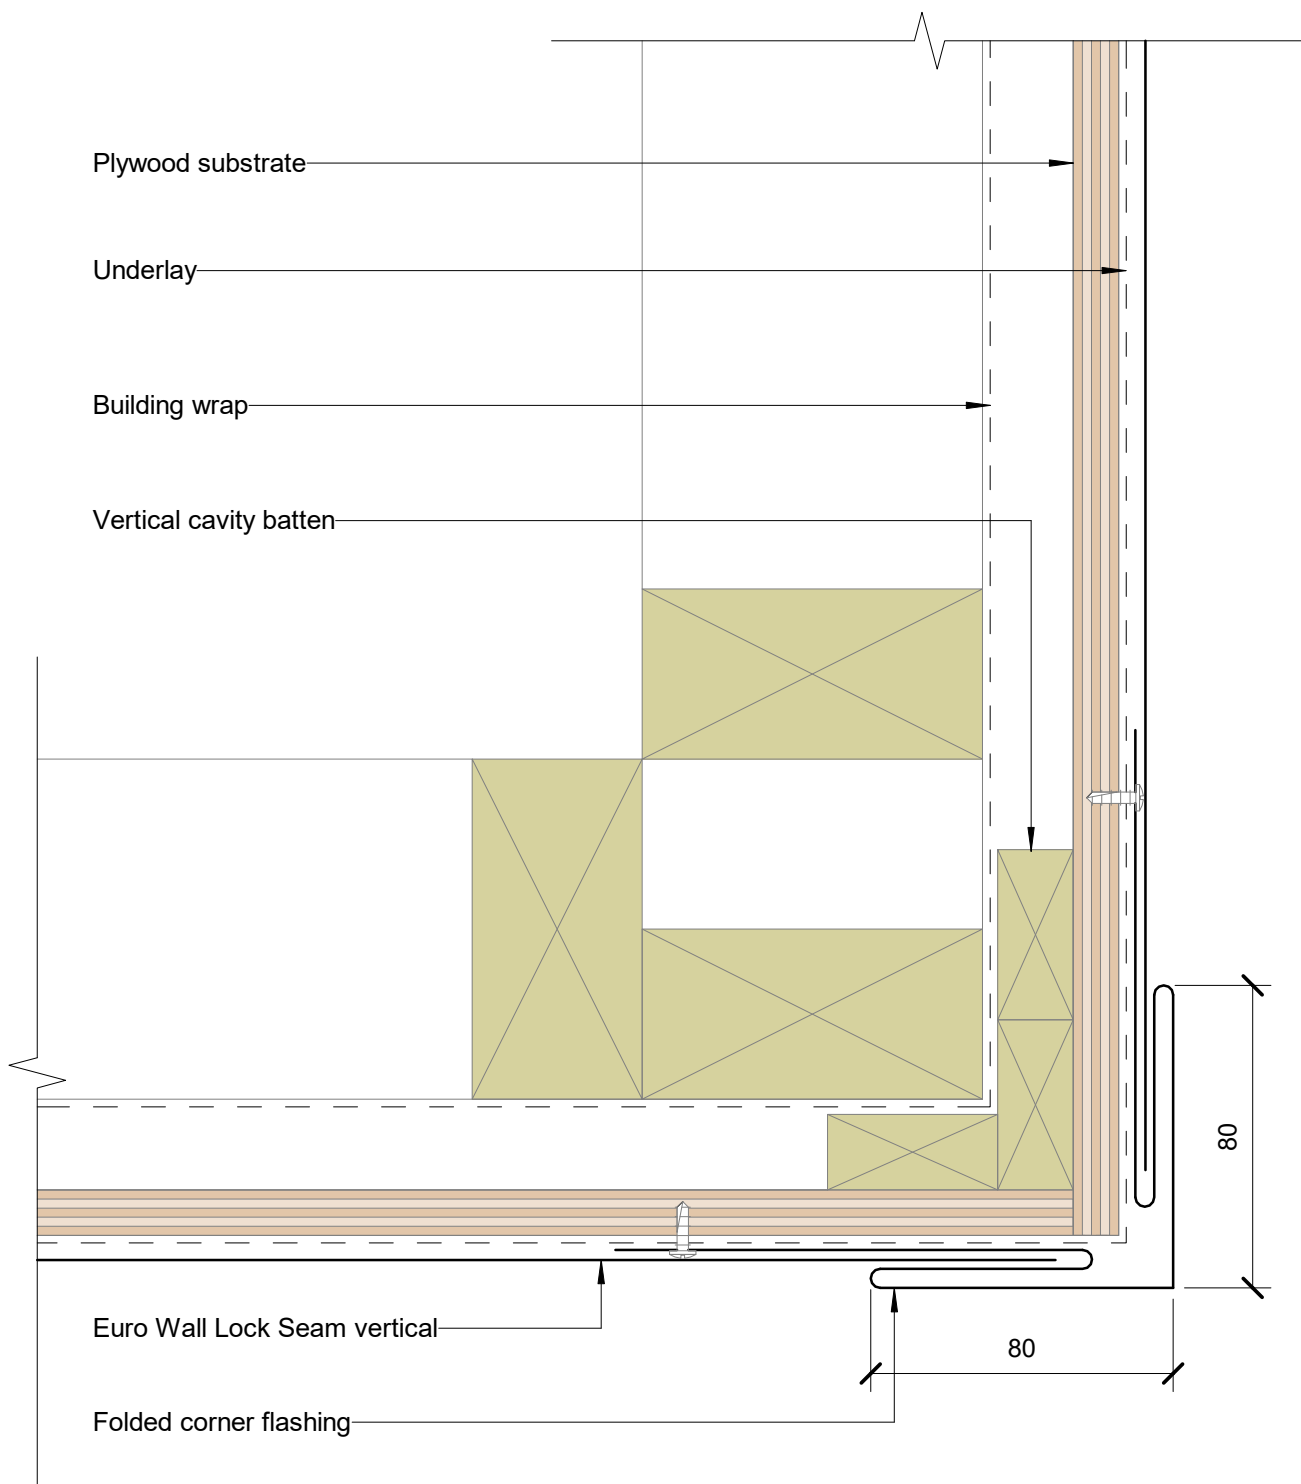

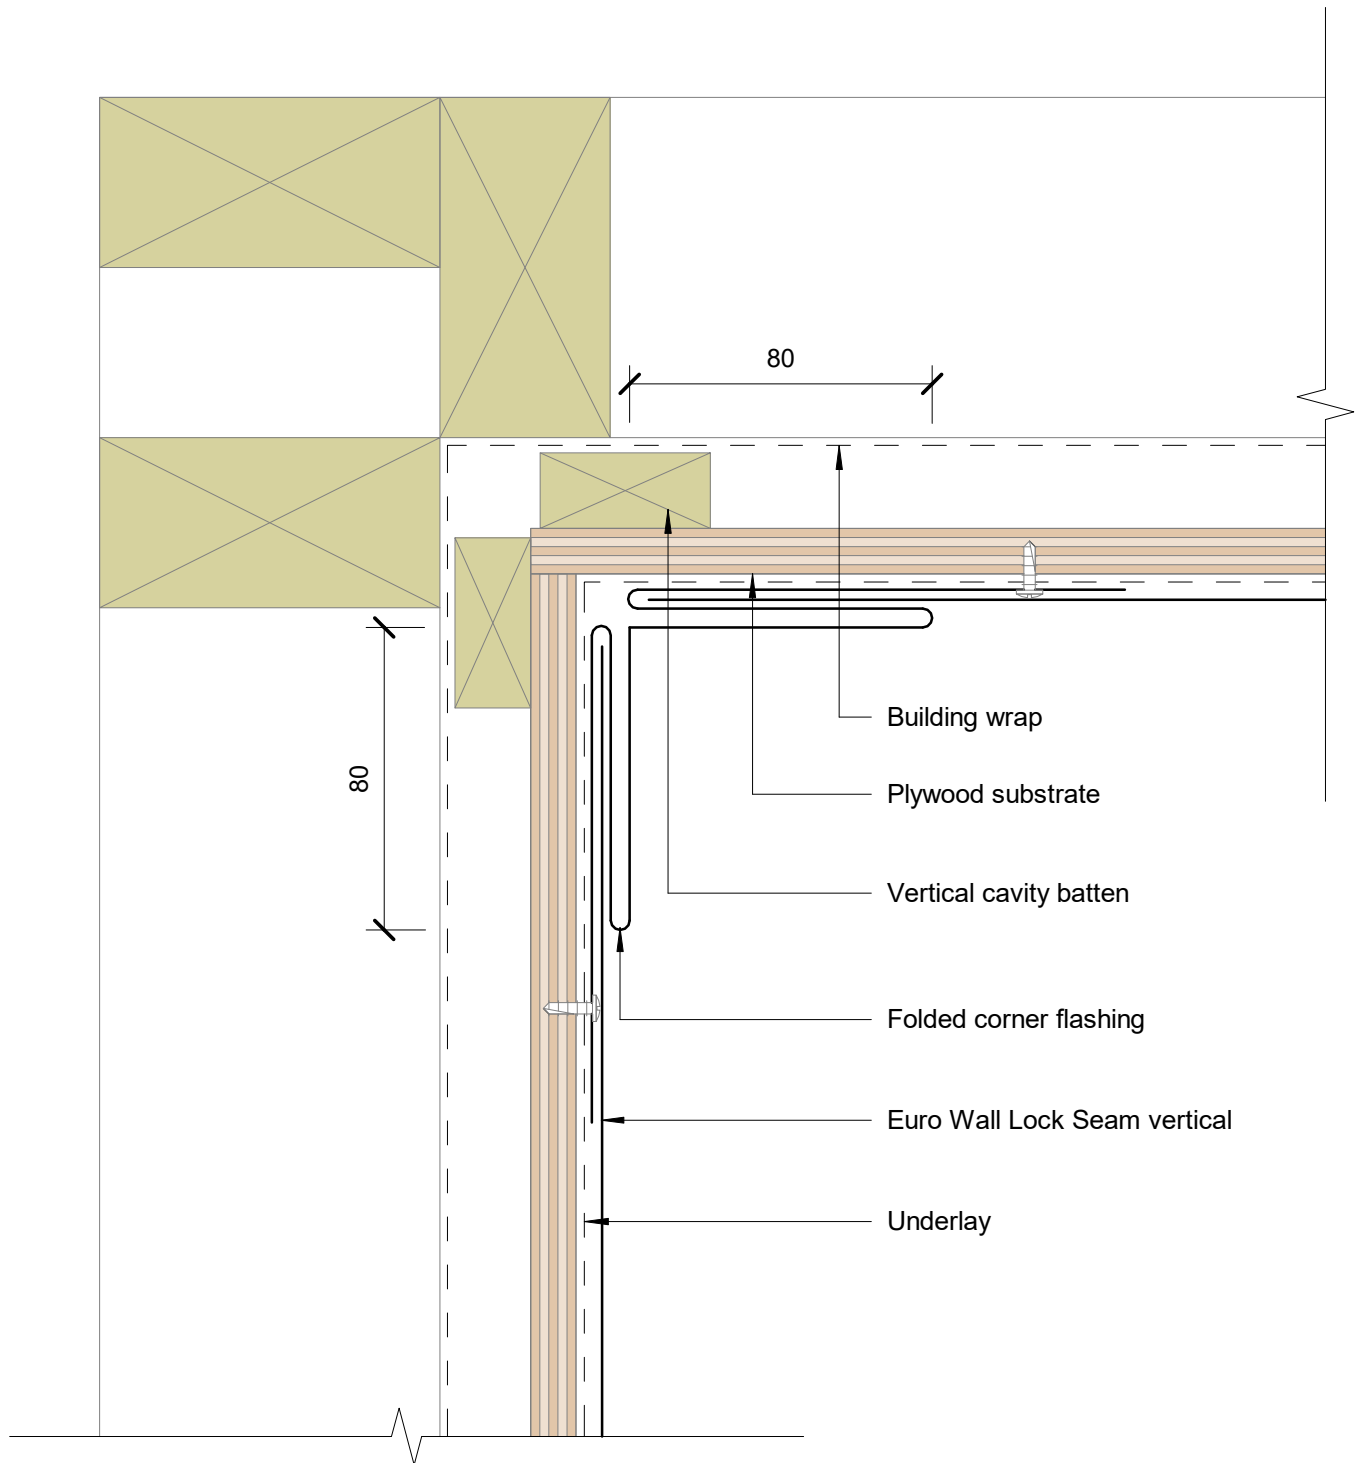

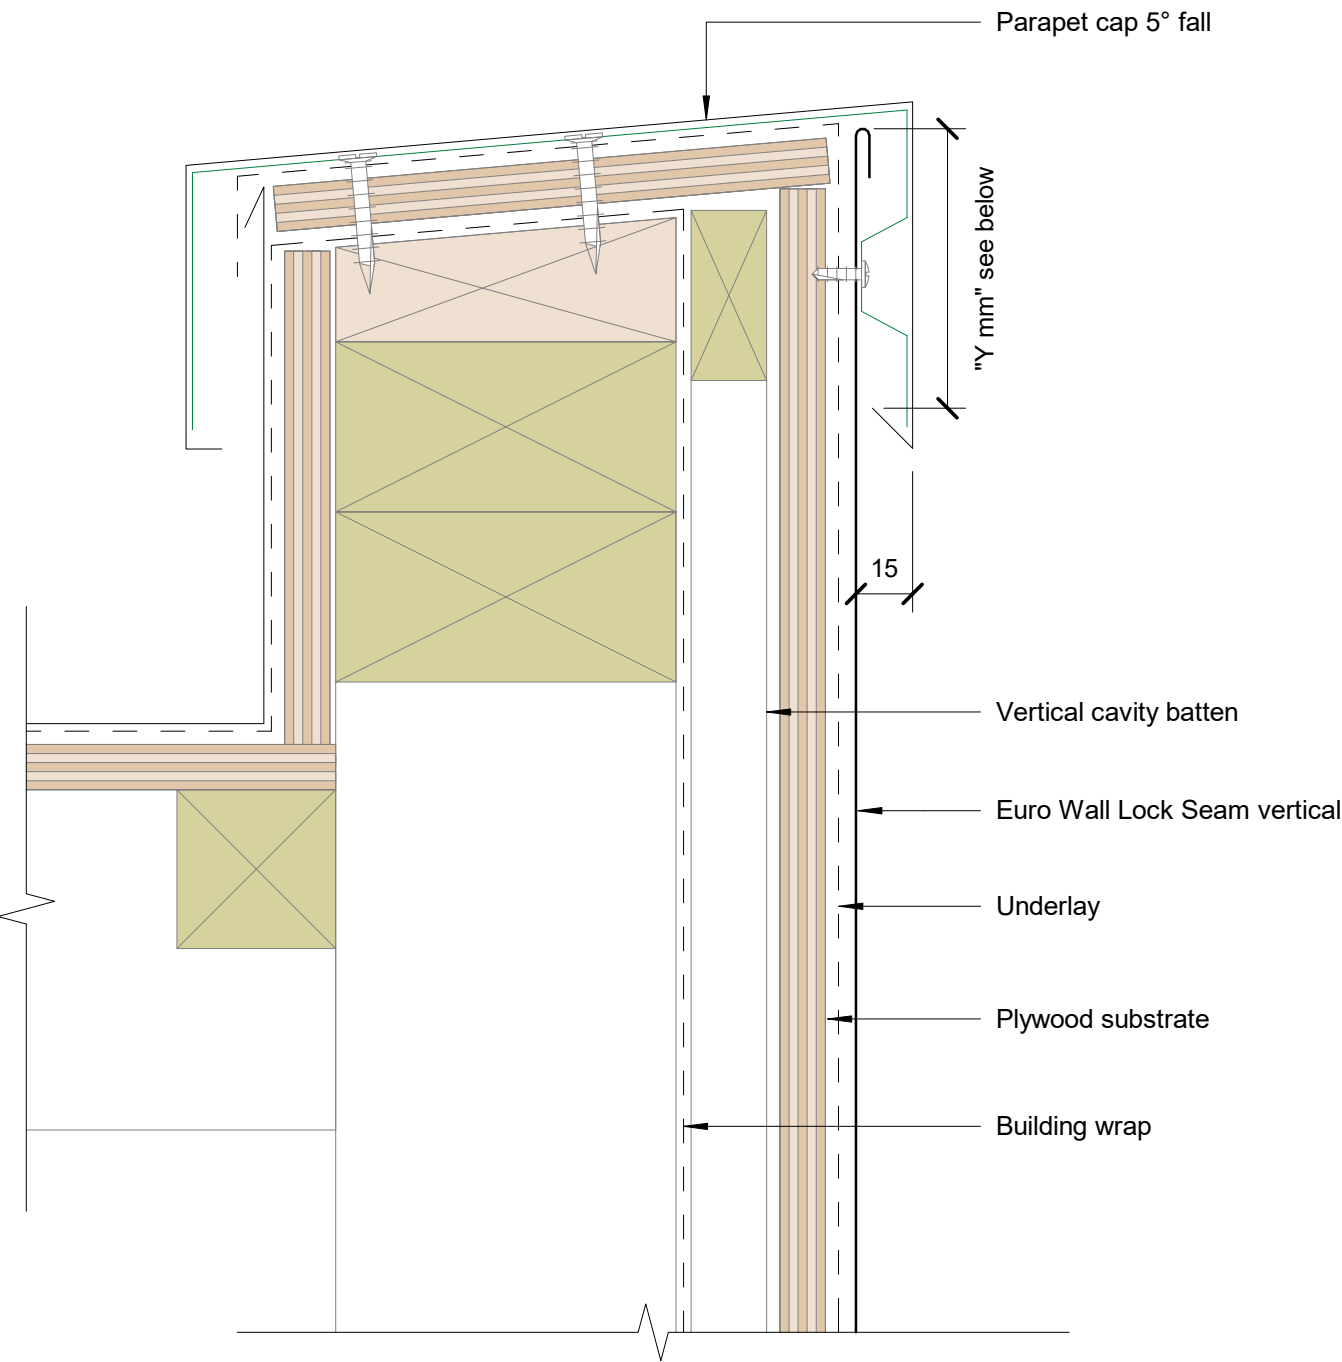

- Parapet Typical (Y mm): excluding drip edge:
- 50mm in situation 1: Low, Medium and High wind zones
 - 70mm in situation 2: Very High, Low, Medium and High wind zones
 - 90mm in situation 3: Extra High wind zones

